


HARRISON STREET

I-290 EXPRESSWAY



LANDSCAPING LEGEND


- EXISTING TREE TO REMAIN
- TREE REMOVAL
- TREE PRUNING
- TREE ROOT PRUNING
- TREE PROTECTION (PAID FOR AS TEMPORARY FENCE)
- PROPOSED SHADE TREE
- PROPOSED ORNAMENTAL TREE
- PROPOSED EVERGREEN TREE
- SHRUBS
- SODDING, SALT TOLERANT TOPSOIL FURNISH AND PLACE, 12" NITROGEN FERTILIZER NUTRIENT POTASSIUM FERTILIZER NUTRIENT SUPPLEMENTAL WATERING

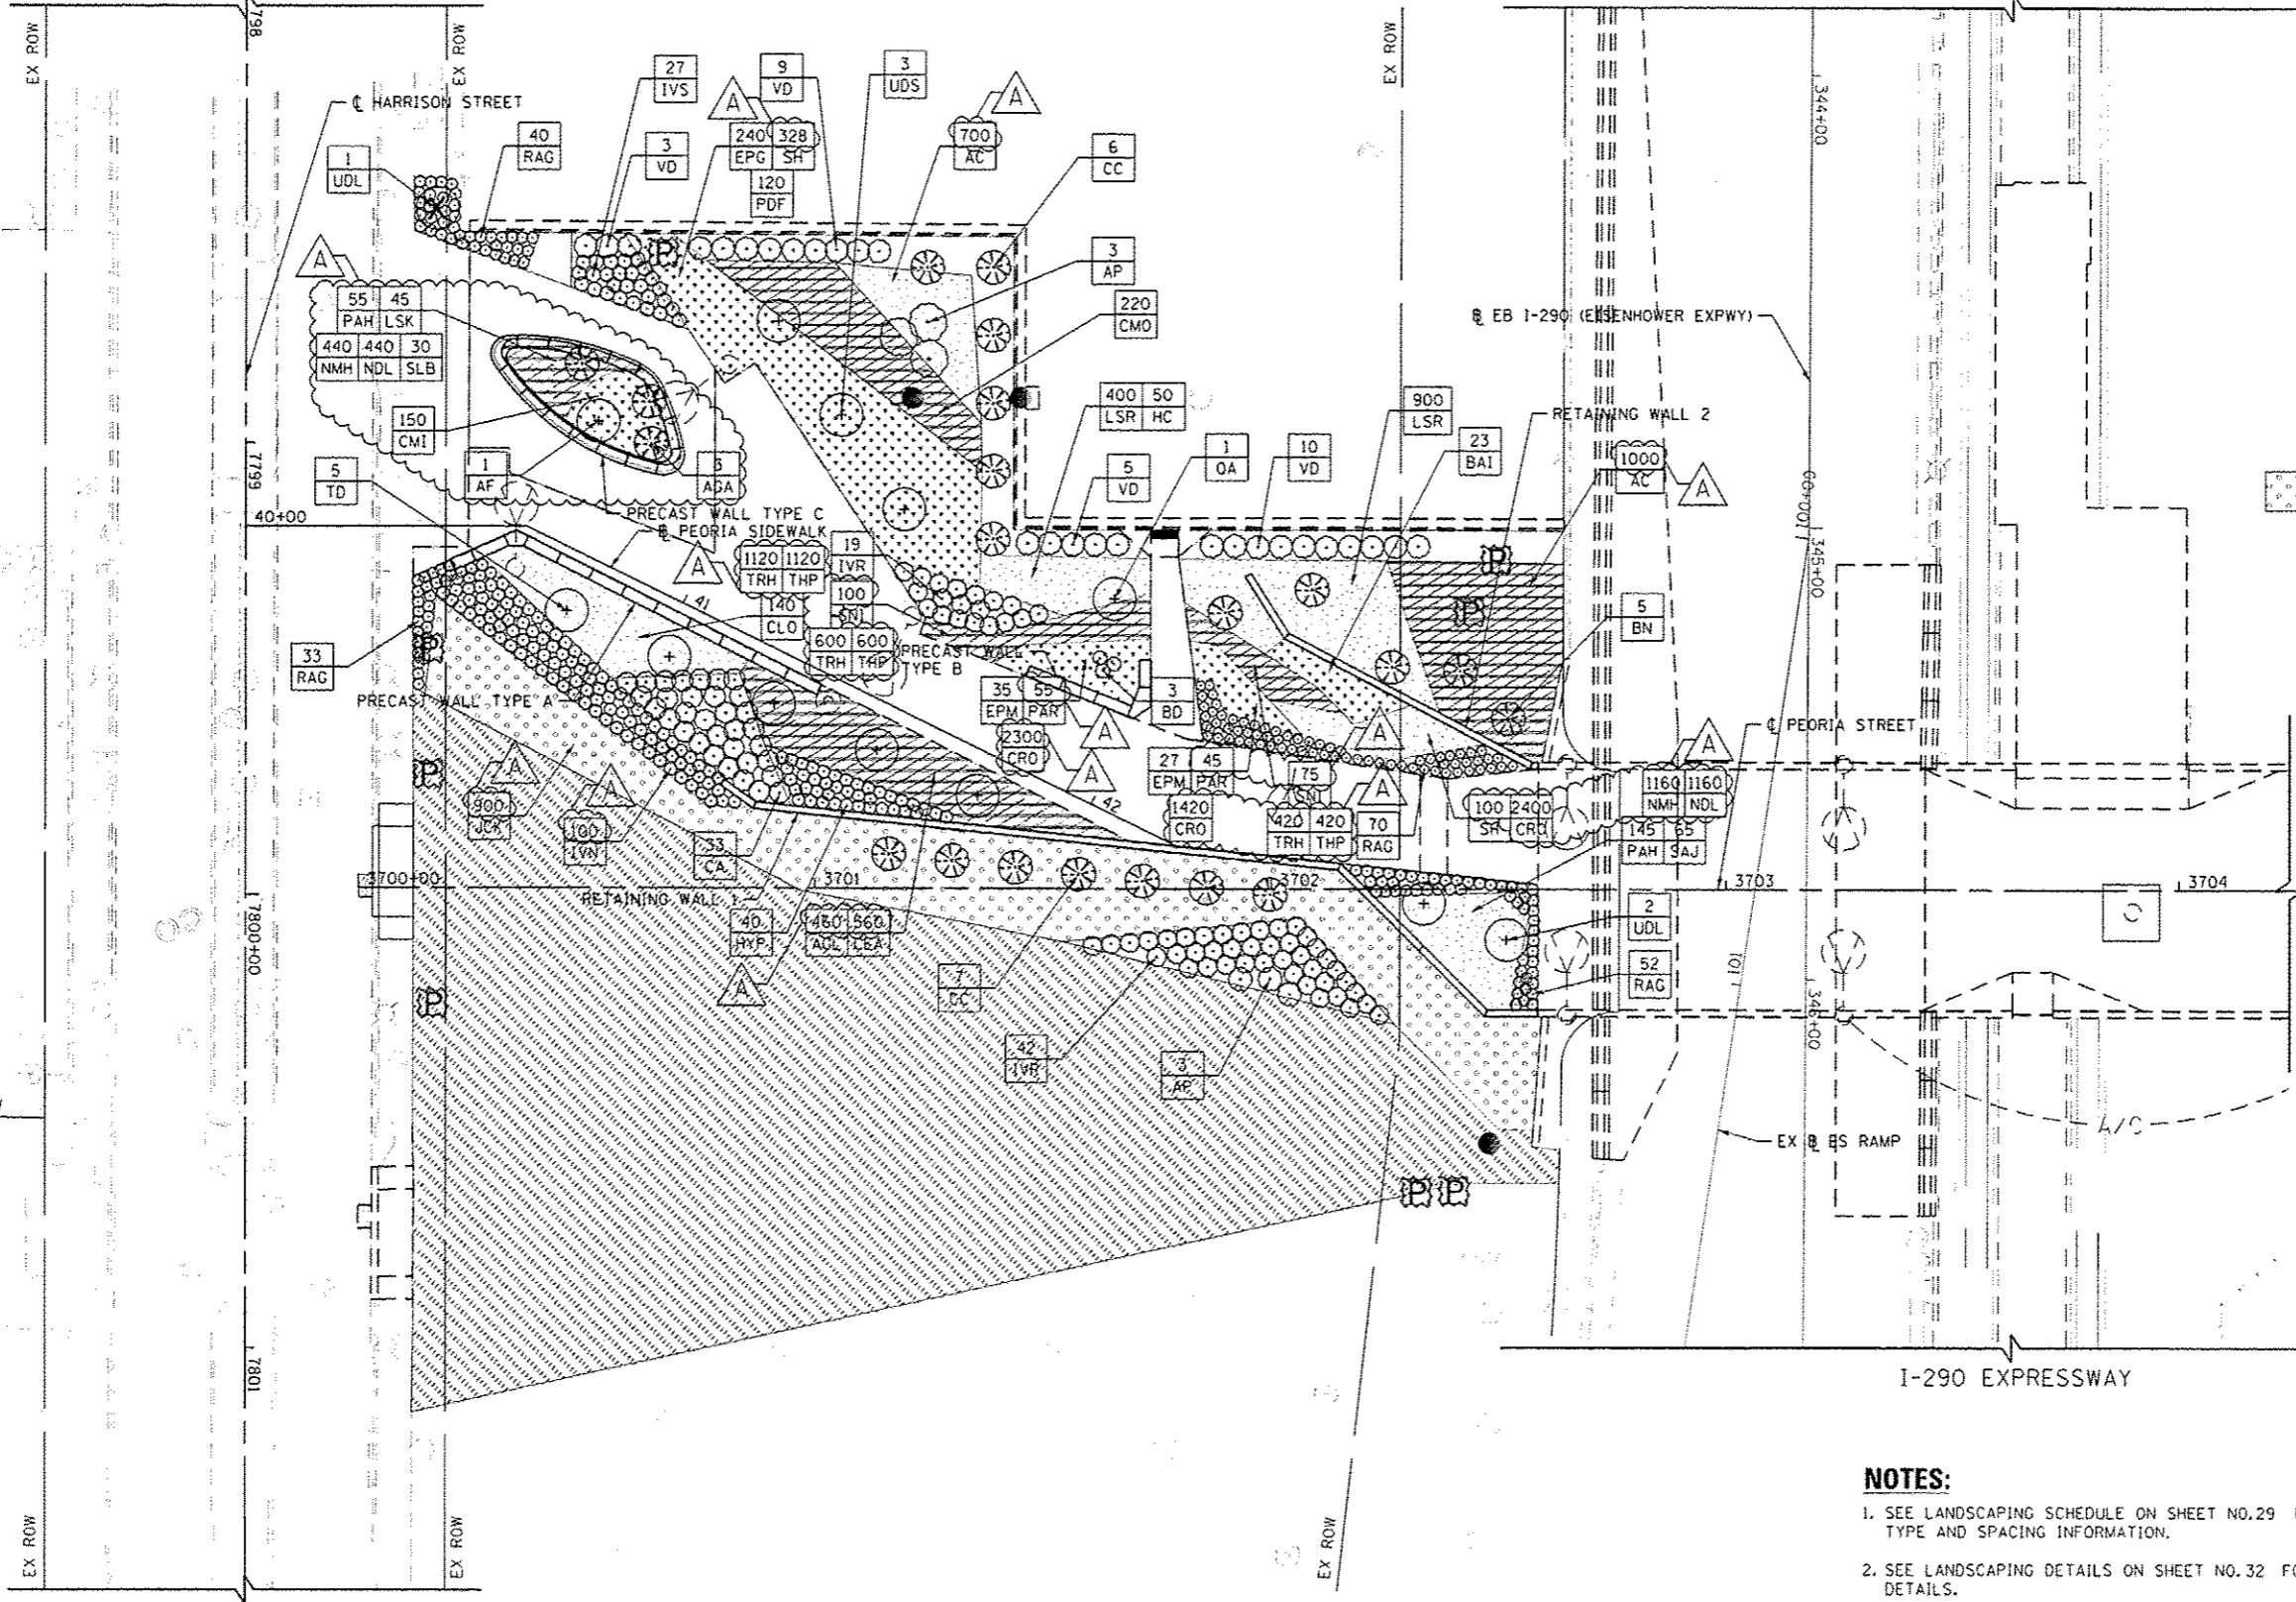

PEORIA STREET
 SEE SHEET NO. 31
 MATCH LINE STA 3704+25

NOTES:

1. SEE LANDSCAPING SCHEDULE ON SHEET NO.29 FOR PLANT TYPE AND SPACING INFORMATION.
2. SEE LANDSCAPING DETAILS ON SHEET NO.32 FOR PLANTING DETAILS.

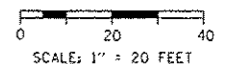

FILE PATH: P:\11389393\project\11389393\11389393.dwg
 USER: baw
 PLOT SCALE: 40.0000 / 1" = 40.0000'
 PLOT DATE: 10/15/2014



DIG: 602-Sht-Landsc-01.dwg
 USER NAME: BAW
 PLOT SCALE: 40.0000 / 1" = 40.0000'
 PLOT DATE: 10/15/2014

DESIGNED - JLV
 DRAWN - BAW
 CHECKED - JMG
 DATE - 8/20/2014
 REVISED - 10/15/2014
 REVISED -
 REVISED -
 REVISED -

STATE OF ILLINOIS
DEPARTMENT OF TRANSPORTATION

LANDSCAPING PLAN
PEORIA STREET

SCALE: 1"=20' SHEET 1 OF 2 SHEETS STA. 3700+00 TO STA. 3704+25

| F.A.I. R.T.E. | SECTION | COUNTY | TOTAL SHEETS | SHEET NO. |
|---------------------------|-----------|--------|--------------------|-----------|
| 90/94/290 | 2013-0741 | COOK | 58 | 30 |
| | | | CONTRACT NO. 60X62 | |
| ILLINOIS FED. AID PROJECT | | | | |