


SCALE: 1" = 100'

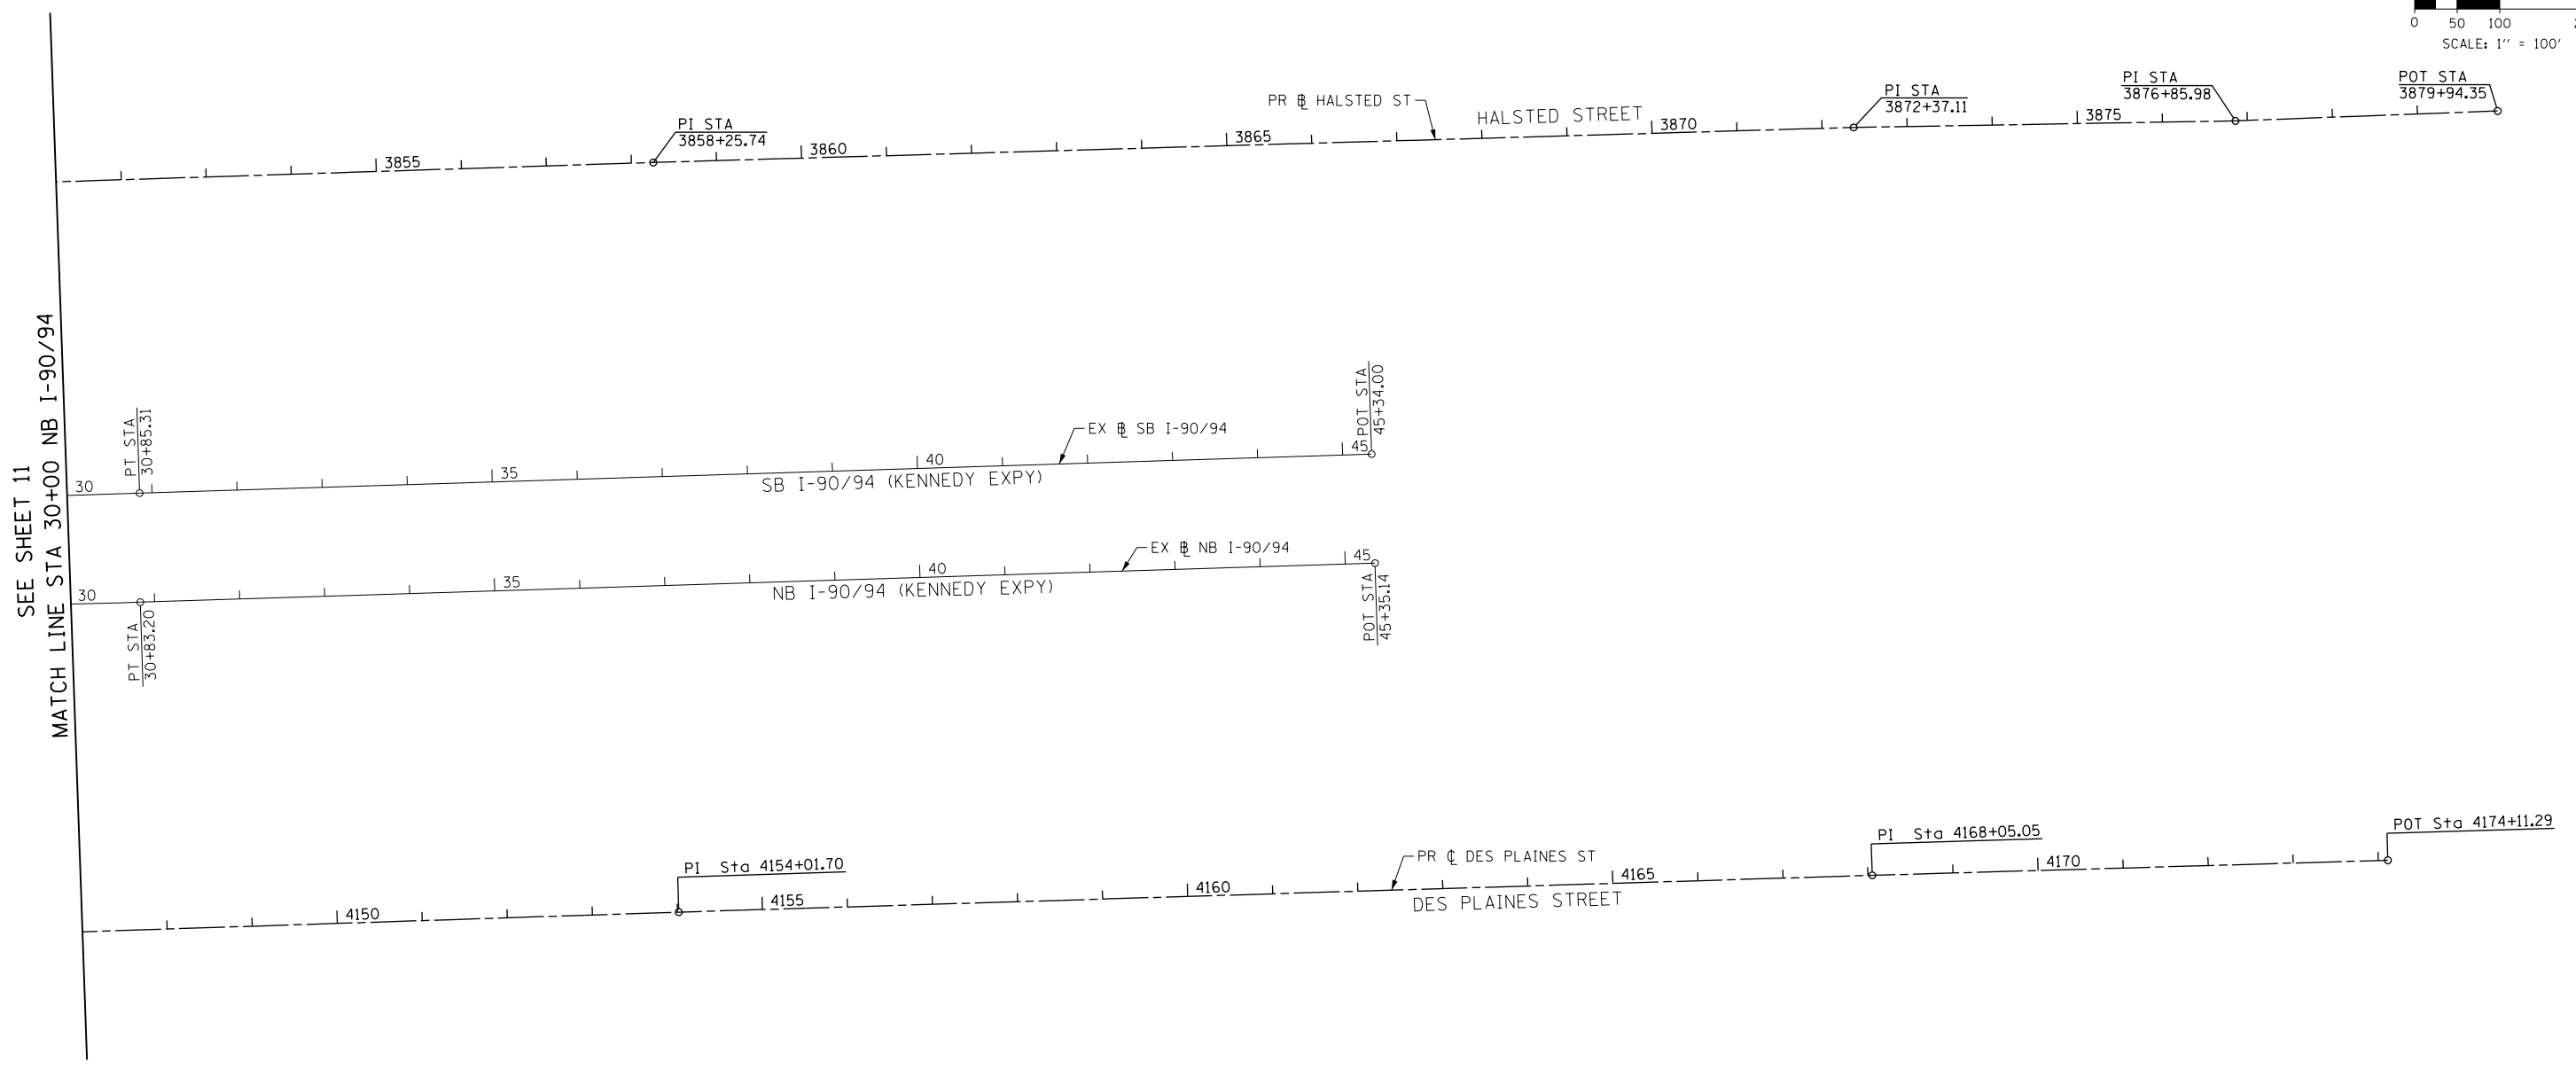

FILE PATH = p:\388035\pmt\lsc\monline\local\p\AECD\000\Documents\01\_Americas\Transportation\60269938\_Circle\Phase\_1\000\_CAD\005\_Roadway\_Sheets\60X62\_Contract\0160X62-Sht-ATB-03.dgn



DI60X62-Sht-ATB-03.dgn	DESIGNED - JLV	REVISED -
USER NAME = BAWtor t	DRAWN - BAW	REVISED -
PLOT SCALE = 200.0000' / in.	CHECKED - JMG	REVISED -
PLOT DATE = 8/19/2014	DATE - 8/20/2014	REVISED -

**STATE OF ILLINOIS  
DEPARTMENT OF TRANSPORTATION**

ALIGNMENT, TIES AND BENCHMARKS			
SCALE: 1" = 100'	SHEET 3	OF 9 SHEETS	STA. 30+00 TO STA. 45+35.14

F.A.I. RTE.	SECTION	COUNTY	TOTAL SHEETS	SHEET NO.
90/94/290	2013-074I	COOK	58	12
CONTRACT NO. 60X62				ILLINOIS FED. AID PROJECT