





LEGEND

-  WORK ZONE
-  TYPE II BARRICADE OR DRUM WITH FLASHING LIGHT, SPACED 5' C-C
-  TYPE III BARRICADE
-  STABILIZED CONSTRUCTION ENTRANCE

NOTES:

1. MAINTAIN PEDESTRIAN ACCESS ALONG PEORIA STREET AND HARRISON STREET AT ALL TIMES DURING CONSTRUCTION. AT NO POINT MAY THE PEDESTRIAN WALKWAY NORTH OR SOUTH OF THE PEORIA STREET BRIDGE OVER I-290 BE CLOSED.
2. PROVIDE A MINIMUM 10 FOOT CLEAR WIDTH BETWEEN THE TEMPORARY CHAIN LINK FENCE ALONG THE EAST AND WEST SIDES OF THE PEDESTRIAN WALKWAY SOUTH OF I-290 DURING CONSTRUCTION. SEE SHEET NO. 22 FOR LOCATION OF TEMPORARY CHAIN LINK FENCE.
3. SIGN PANEL TO BE PAID FOR AS "TEMPORARY INFORMATION SIGNING."

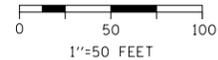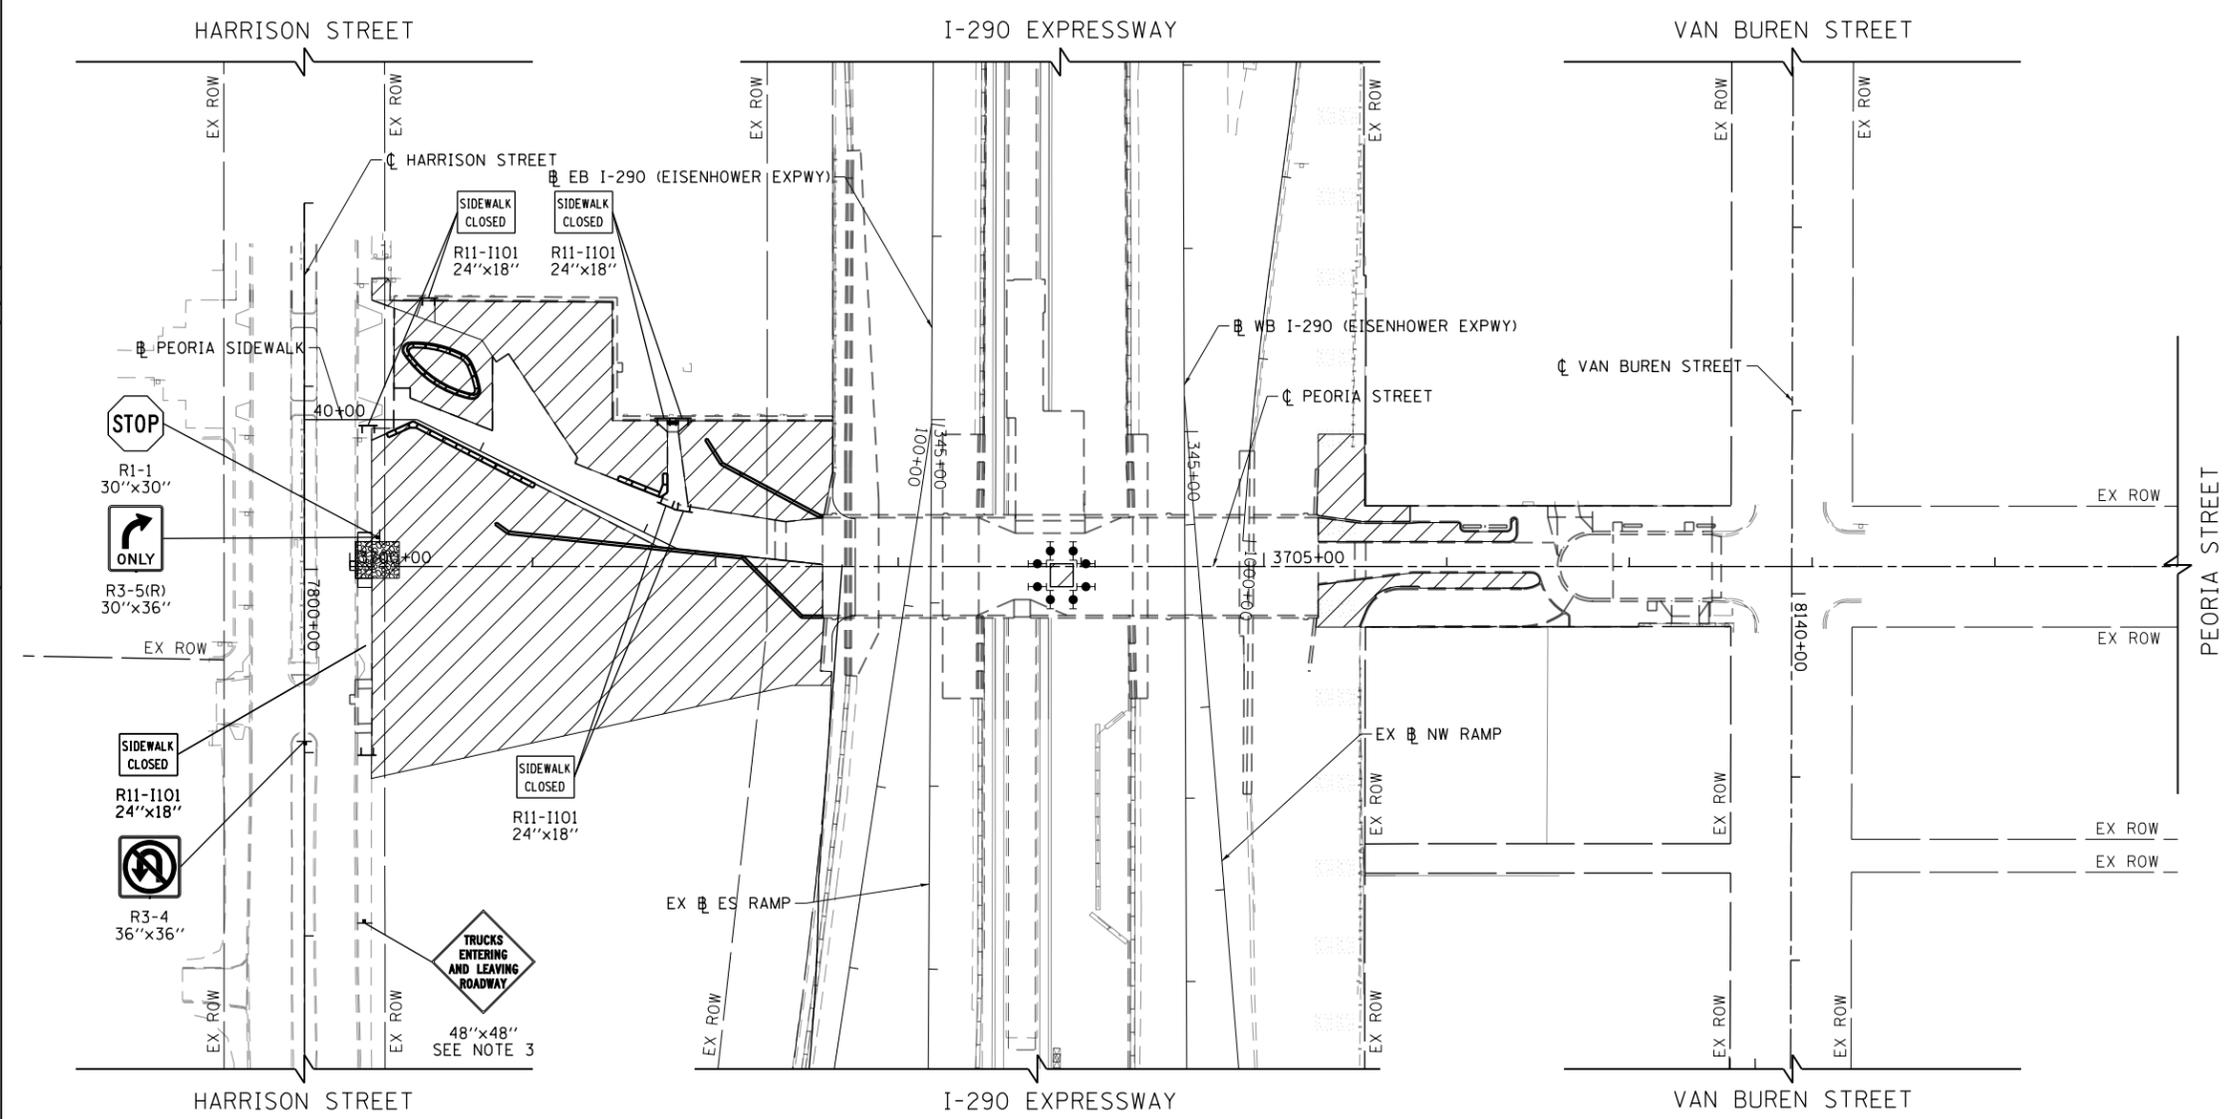

FILE PATH = p:\388035\pmt\lsc\omni\me\local\p\wec\000\Documents\01_Americas\Transportation\60269938_Circle\Phase_1\000_CAD\005_Roadway_Sheets\60X62_Contract\0160X62-Sht-Staging-01.dgn



D:\60X62-Sht-Staging-01.dgn
USER NAME = BAWtor1
PLOT SCALE = 100.0000' / in.
PLOT DATE = 8/19/2014

DESIGNED - JLV	REVISED -
DRAWN - AMK	REVISED -
CHECKED - JMG	REVISED -
DATE - 8/20/2014	REVISED -

**STATE OF ILLINOIS
DEPARTMENT OF TRANSPORTATION**

SUGGESTED STAGES OF CONSTRUCTION AND TRAFFIC CONTROL PLAN			
PEORIA STREET			
SCALE: 1"=50'	SHEET 1	OF 1 SHEETS	STA. 3700+00 TO STA. 3710+00

F.A.I. RTE.	SECTION	COUNTY	TOTAL SHEETS	SHEET NO.
90/94/290	2013-0741	COOK	58	20
CONTRACT NO. 60X62				
ILLINOIS FED. AID PROJECT				