


Total Drop from Deck high point=206

DECK TYPICAL SECTION  
(LOOKING NORTH)

NEAR MIDSPAN

NEAR PIER

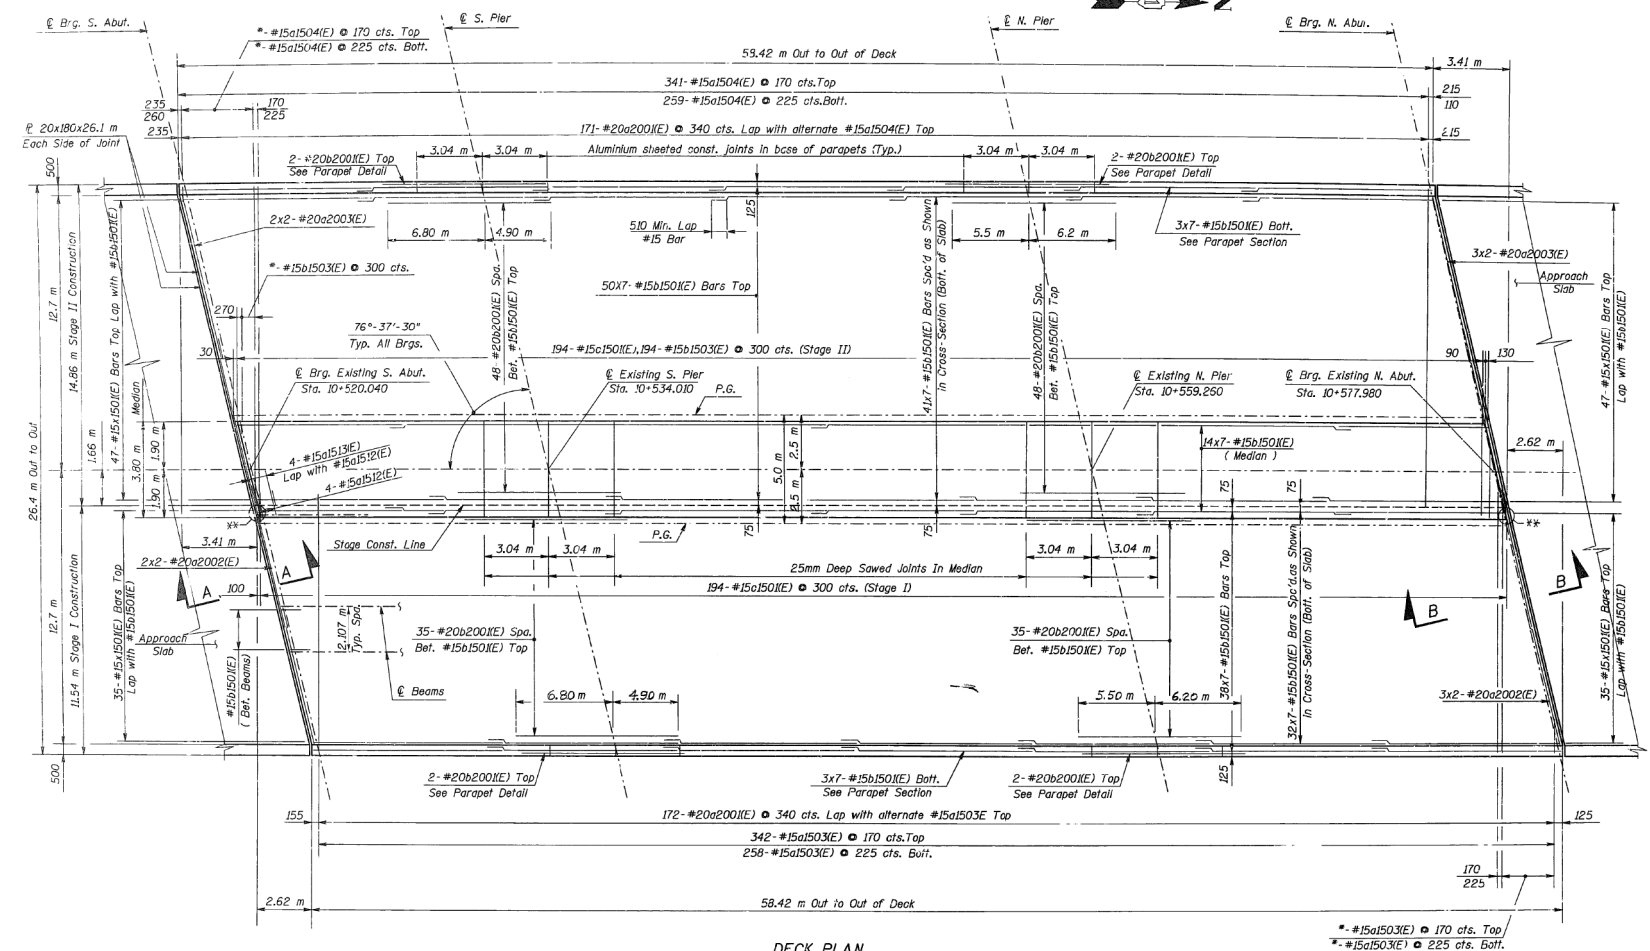

DECK PLAN

FILE NAME :	USER NAME : osbornnp	DESIGNED -	REVISED -
c:\pwwork\p\d\osbornnp\d0388338\014614-shl-typical.dgn		DRAWN -	REVISED -
Default		CHECKED -	REVISED -
		DATE -	REVISED -

STATE OF ILLINOIS  
DEPARTMENT OF TRANSPORTATION

TYPICAL CROSS SECTION & DECK PLAN VIEW				
LOCATION 11: SN 099-0109				
SCALE:	SHEET	OF	SHEETS	STA.
				TO STA.

RTE	SECTION	COUNTY	TOTAL SHEETS	SHEET NO.
VARIOUS	2014-0351	WILL	50	21
CONTRACT NO. 60Y29				
ILLINOIS FED. AID PROJECT				