


PLAN

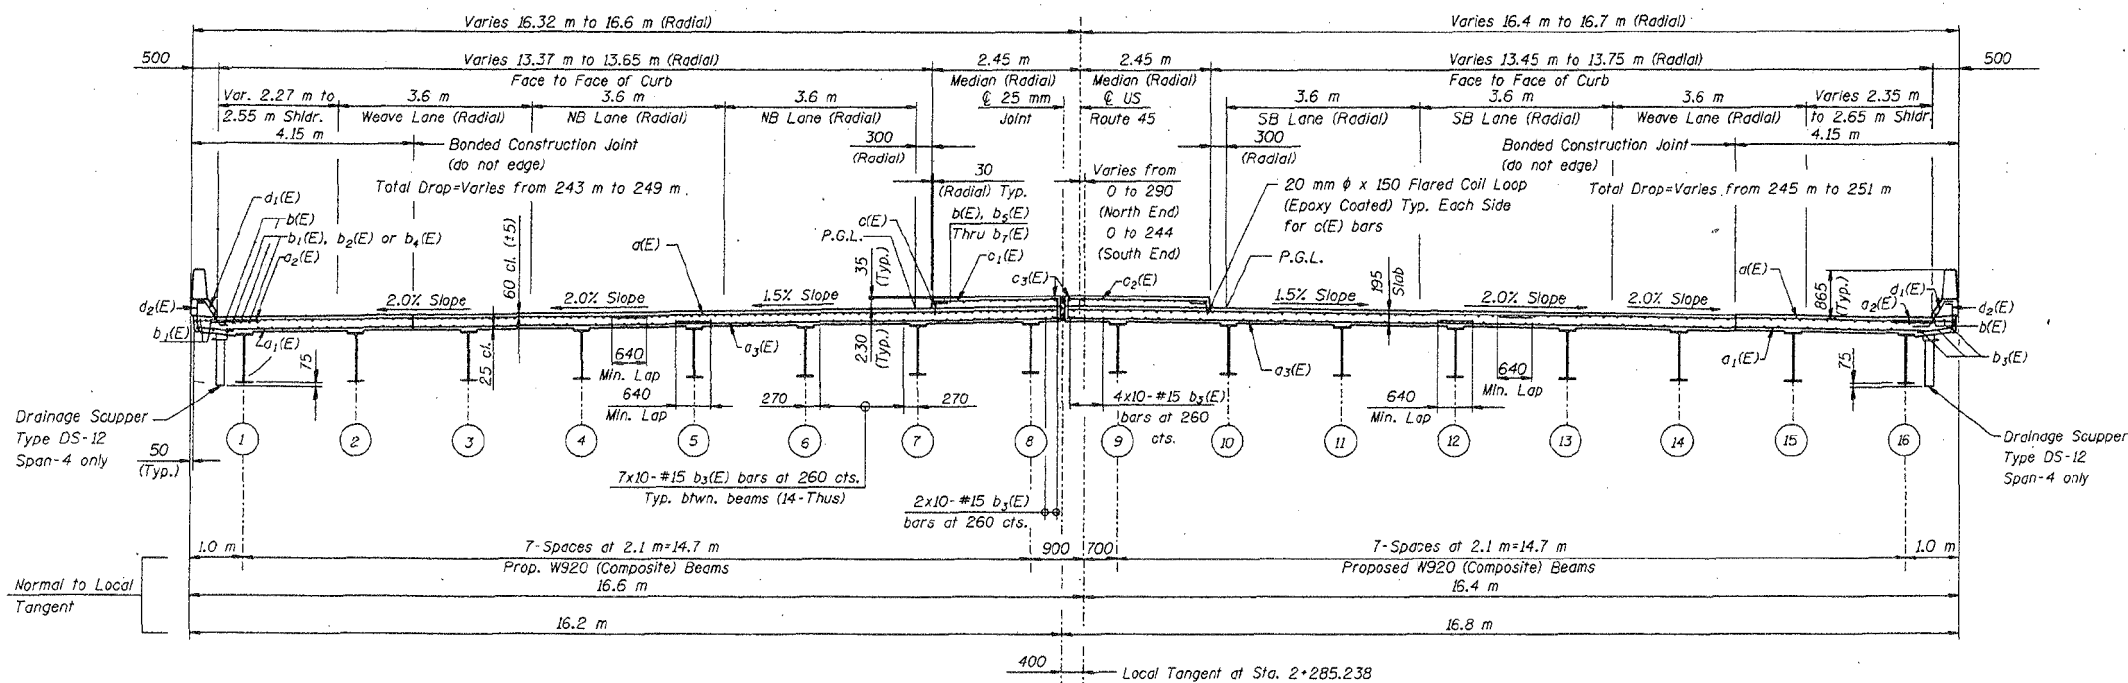

TYPICAL CROSS SECTION (LOOKING SOUTH)

FILE NAME =	USER NAME = osbornnp	DESIGNED -	REVISED -	STATE OF ILLINOIS DEPARTMENT OF TRANSPORTATION	TYPICAL CROSS SECTION & DECK PLAN VIEW LOCATION 12: SN 099-0115				RTE	SECTION	COUNTY	TOTAL SHEETS	SHEET NO.
Default	Plot Scale = 100.0000' / 1in.	DRAWN -	REVISED -						VARIOUS	2014-0351	WILL	50	22
	Plot Date = 8/22/2014	CHECKED -	REVISED -		SCALE: SHEET OF SHEETS STA. TO STA.				CONTRACT NO. 60Y29				
		DATE -	REVISED -		ILLINOIS FED. AID PROJECT								