


PLAN

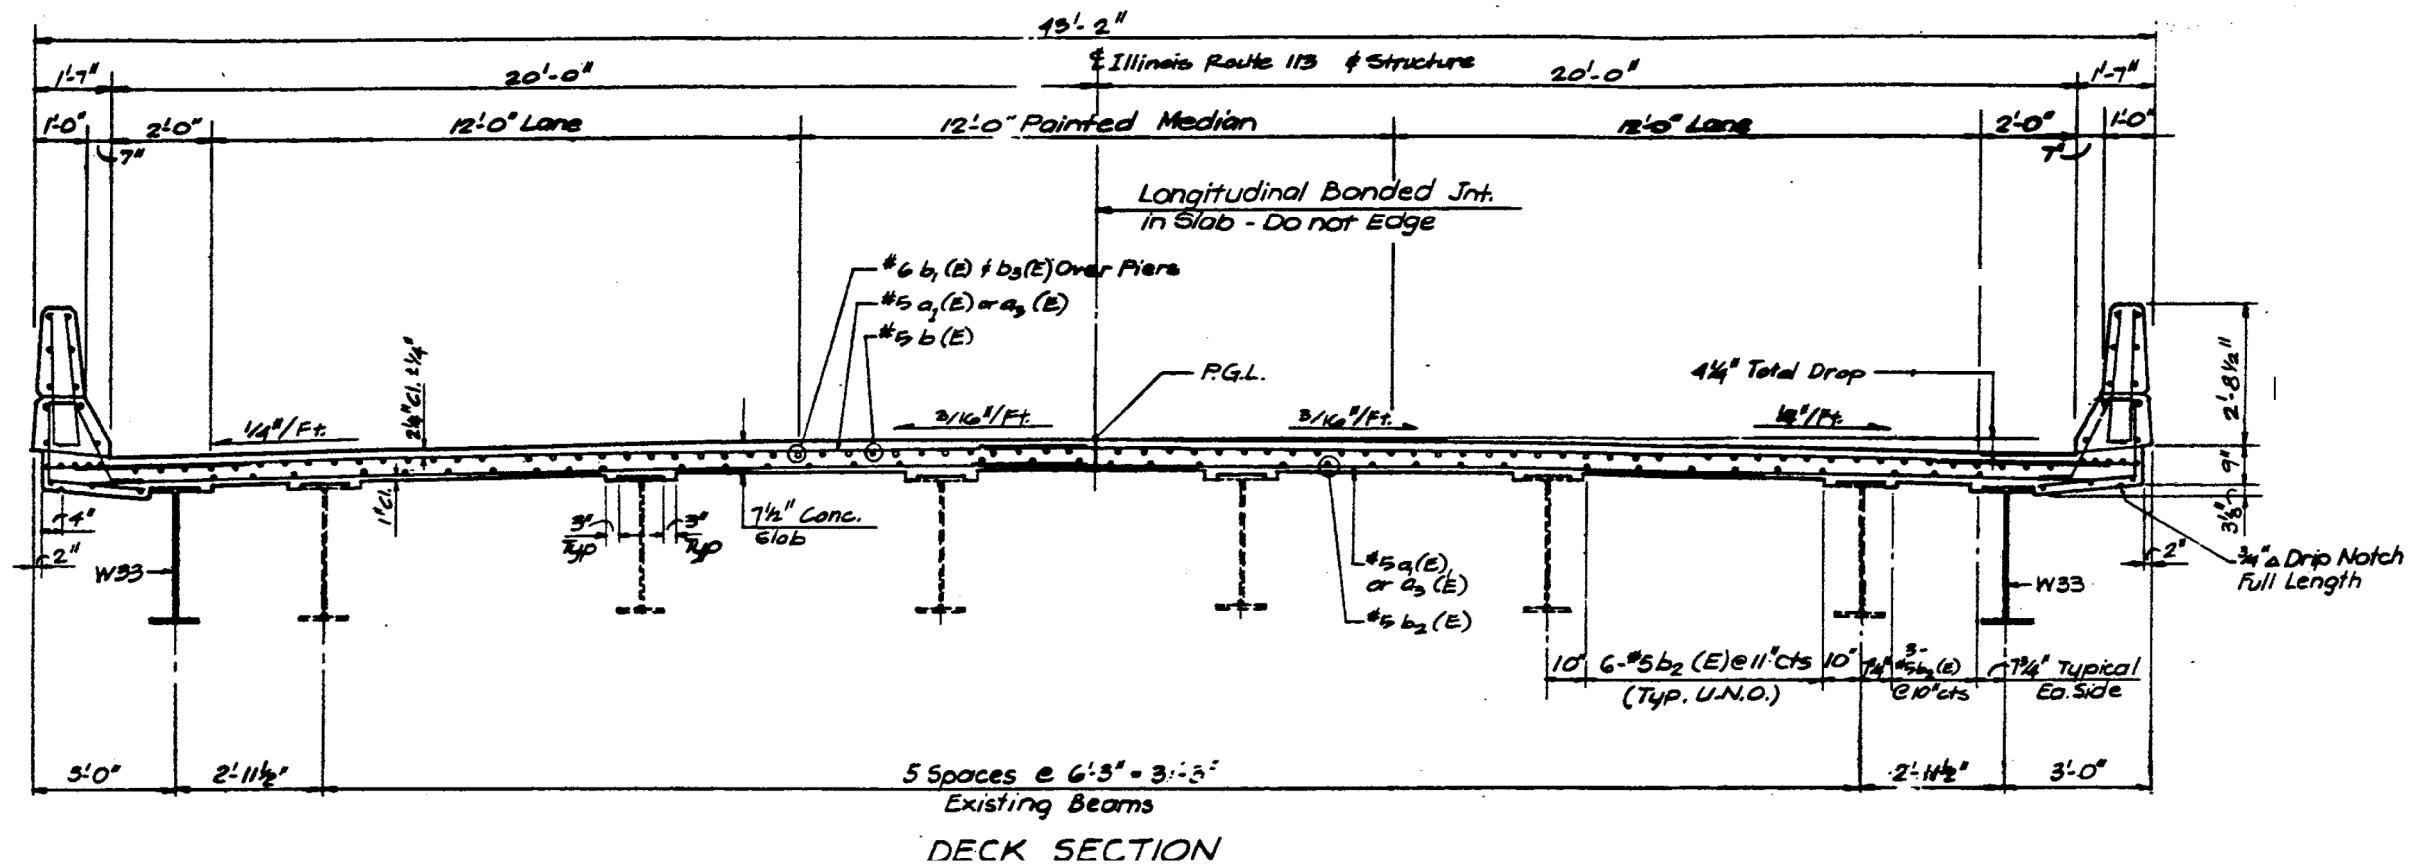

DECK SECTION

FILE NAME :	USER NAME : osbornnp	DESIGNED -	REVISED -	STATE OF ILLINOIS DEPARTMENT OF TRANSPORTATION	TYPICAL CROSS SECTION & DECK PLAN VIEW				RTE	SECTION	COUNTY	TOTAL SHEETS	SHEET NO.
ci:\pwork\pwork\osbornnp\09388338\014614-sh.t:typical.dgn		DRAWN -	REVISED -		LOCATION 14: SN 099-0151				VARIOUS	2014-0351	WILL	50	24
Default	PLOT SCALE = 100.0000' / 1" /	CHECKED -	REVISED -		SCALE:	SHEET	OF	SHEETS	STA.	TO	STA.	CONTRACT NO. 60Y29	
	PLOT DATE = 8/22/2014	DATE -	REVISED -						ILLINOIS FED. AID PROJECT				