





REMOVE EXISTING NEOPRENE EXPANSION JOINT, 2" AND REPLACE WITH PREFORMED JOINT STRIP SEAL

REMOVE EXISTING NEOPRENE EXPANSION JOINT, 2" AND REPLACE WITH PREFORMED JOINT STRIP SEAL

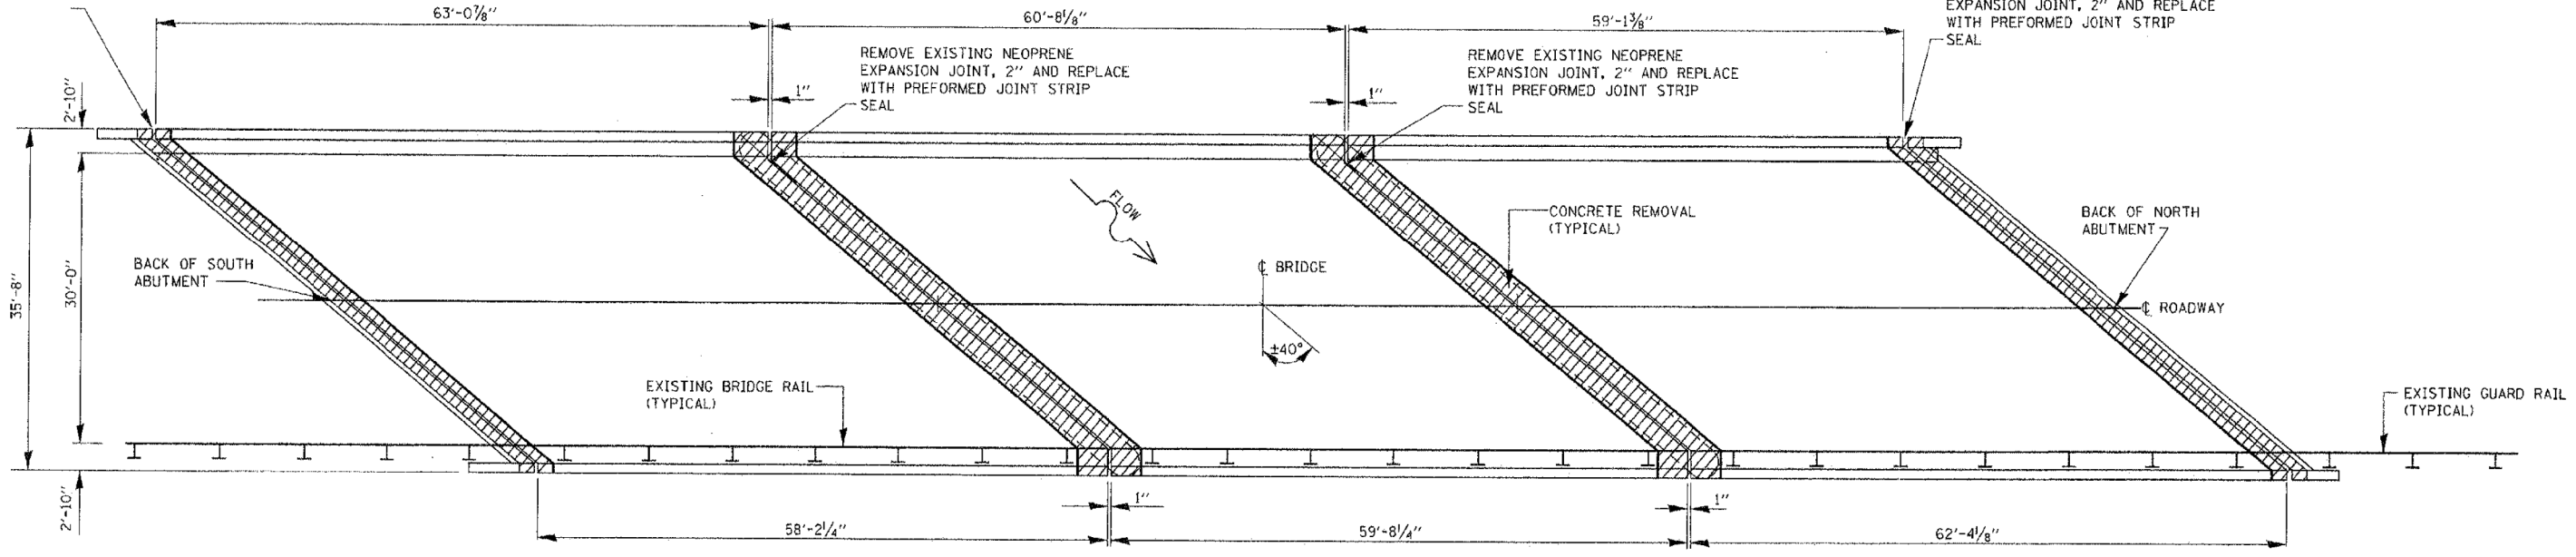

**PLAN**  
(SHOWING EXISTING)

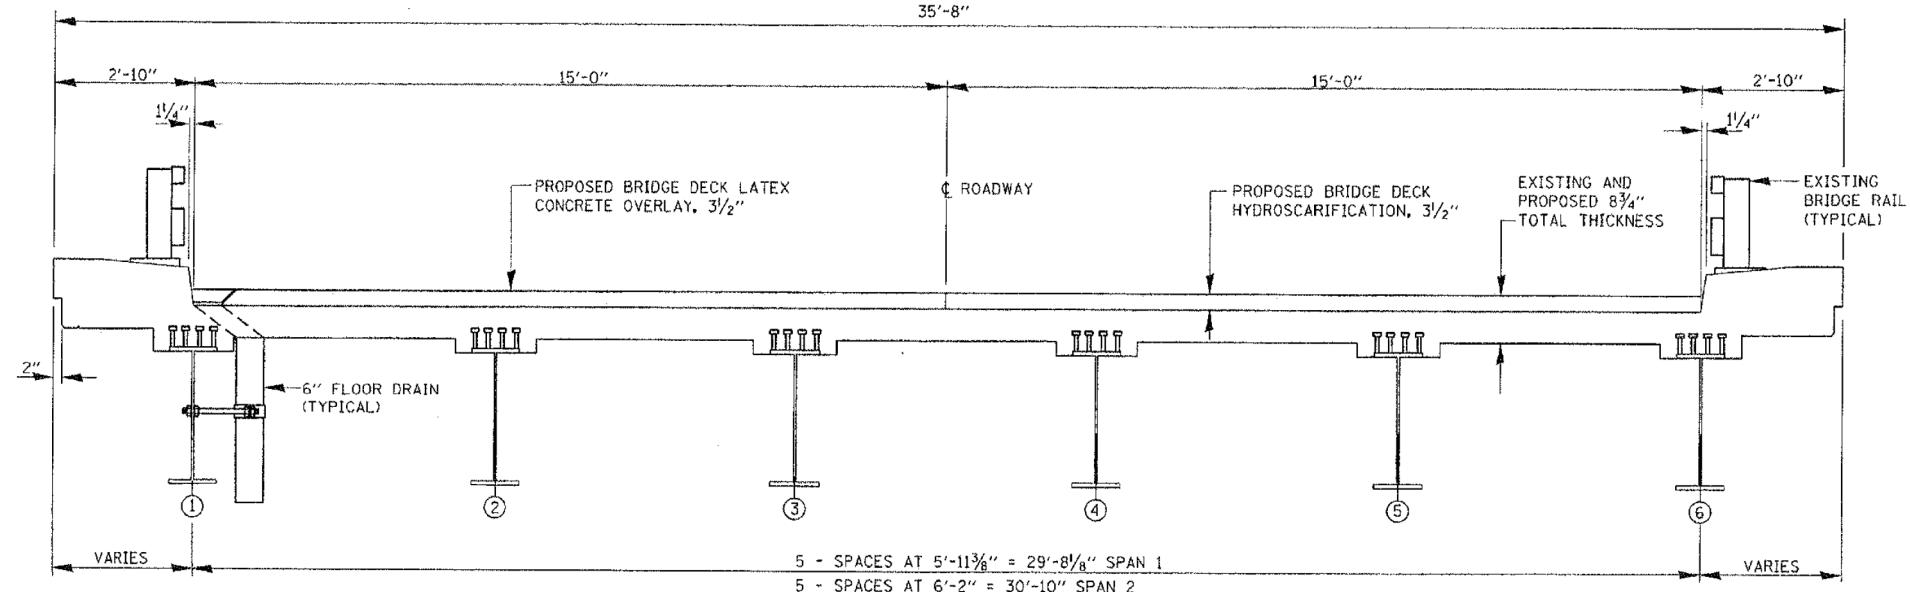

5 - SPACES AT 5'-11 3/8" = 29'-8 1/8" SPAN 1  
 5 - SPACES AT 6'-2" = 30'-10" SPAN 2  
 5 - SPACES AT 6'-4 1/2" = 31'-4" SPAN 3

**CROSS SECTION**  
(LOOKING EAST)

FILE NAME =	USER NAME = osbornnp	DESIGNED -	REVISED -	<b>STATE OF ILLINOIS DEPARTMENT OF TRANSPORTATION</b>	<b>TYPICAL CROSS SECTION &amp; DECK PLAN VIEW</b>				RTE	SECTION	COUNTY	TOTAL SHEETS	SHEET NO.
ci:\pwork\pwork\osbornnp\d0388338\014614-shr-typical.dgn		DRAWN -	REVISED -		LOCATION 15: SN 099-0171				VARIOUS	2014-0351	WILL	50	25
Default	PLOT SCALE = 100.0000' / 1" =	CHECKED -	REVISED -		SCALE:	SHEET	OF	SHEETS	STA.	TO STA.	CONTRACT NO. 60Y29		
	PLOT DATE = 8/22/2014	DATE -	REVISED -								ILLINOIS FED. AID PROJECT		