


HALF PLAN

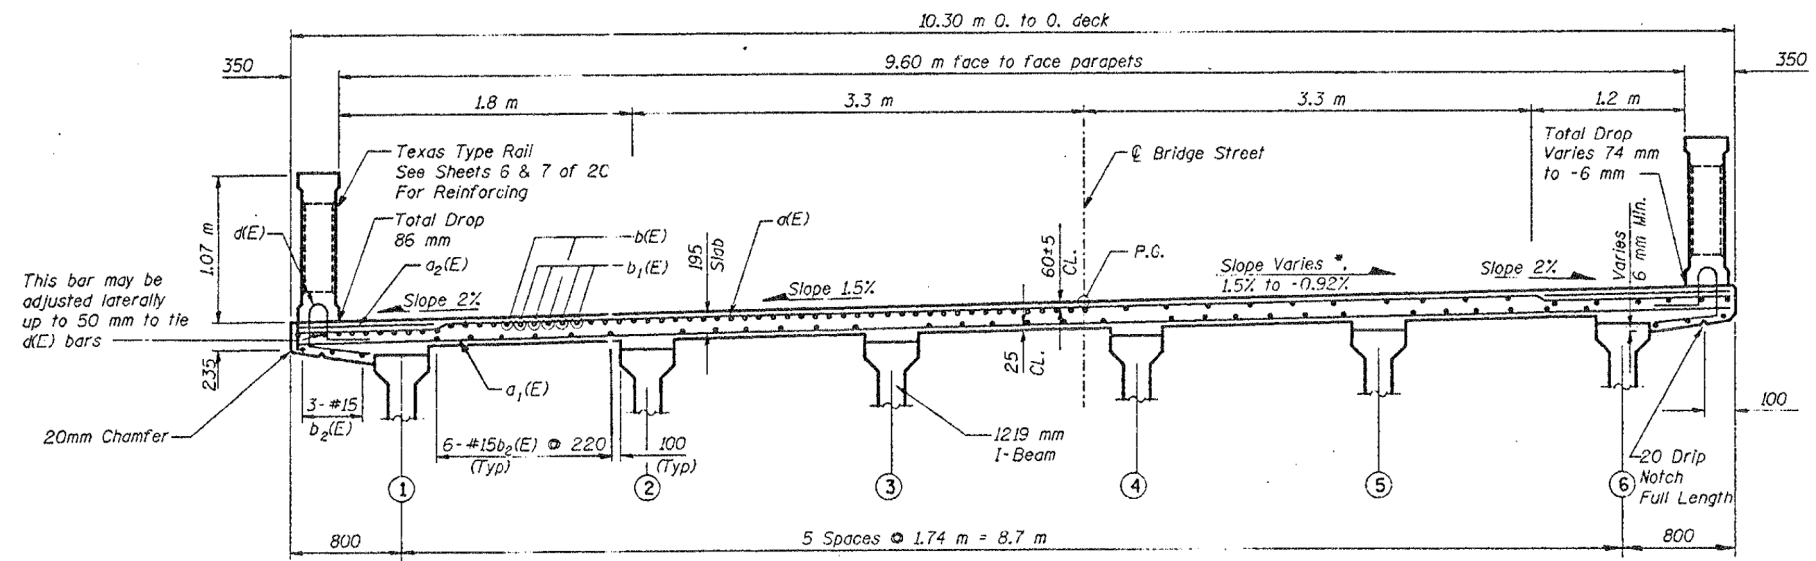

CROSS SECTION
(Looking East)

FILE NAME =	USER NAME = osbornnp	DESIGNED -	REVISED -
ci:\pwwork\p\d\osbornnp\d0388338\014614-sh.typical.dgn		DRAWN -	REVISED -
Default	PLOT SCALE = 100.0000' / 1in.	CHECKED -	REVISED -
	PLOT DATE = 8/22/2014	DATE -	REVISED -

STATE OF ILLINOIS
DEPARTMENT OF TRANSPORTATION

TYPICAL CROSS SECTION & DECK PLAN VIEW
LOCATION 35: SN 099-4611

SCALE:	SHEET	OF	SHEETS	STA.	TO	STA.
--------	-------	----	--------	------	----	------

RTE	SECTION	COUNTY	TOTAL SHEETS	SHEET NO.
VARIOUS	2014-0351	WILL	50	42
CONTRACT NO. 60Y29				

ILLINOIS FED. AID PROJECT