



PLAN NORTH APPROACH SLAB

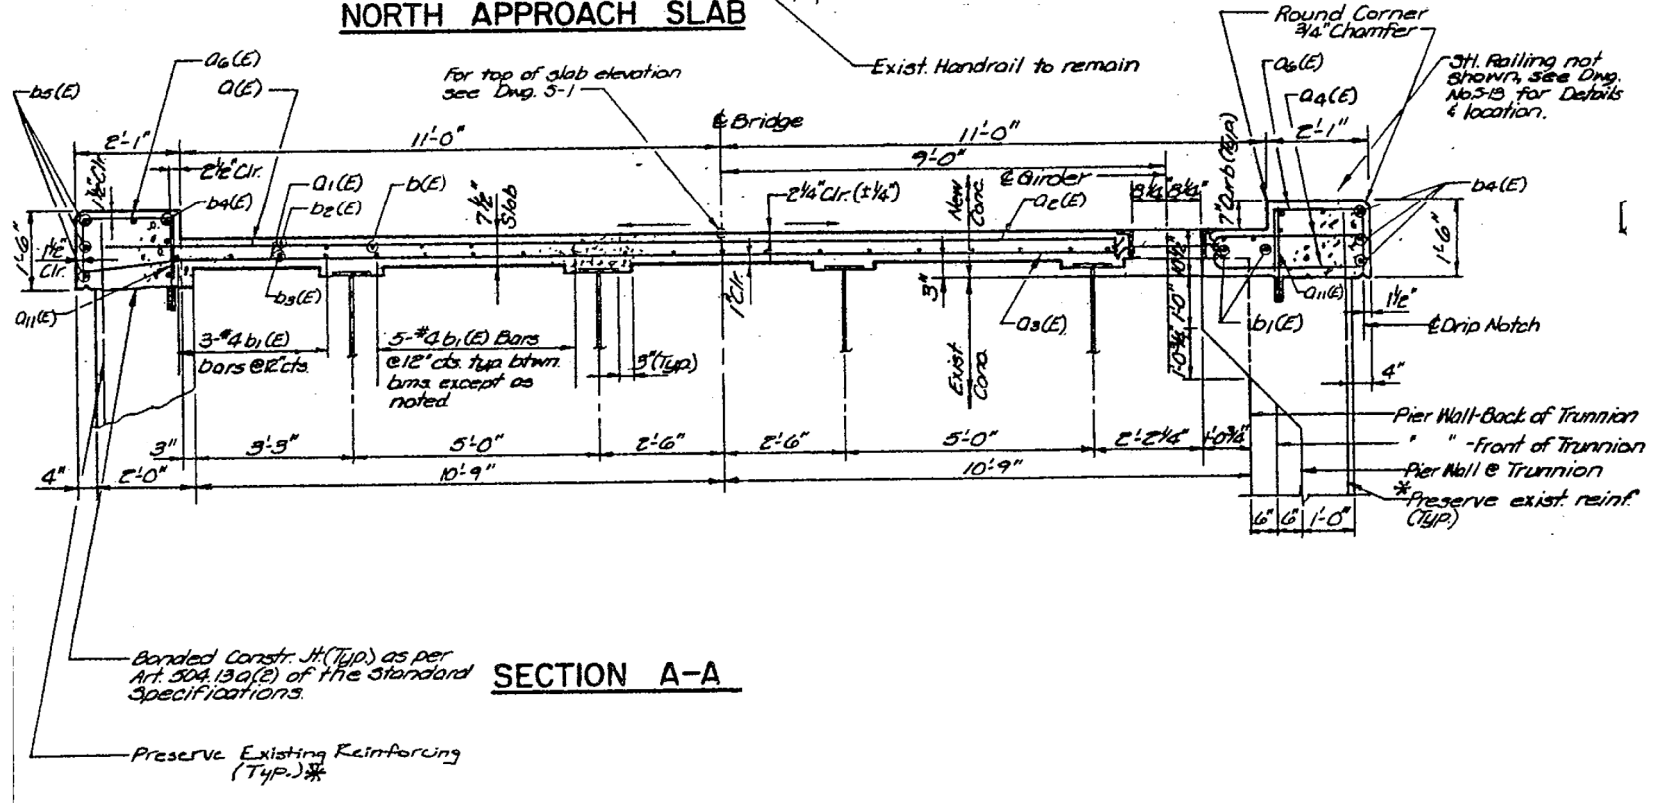

SECTION A-A

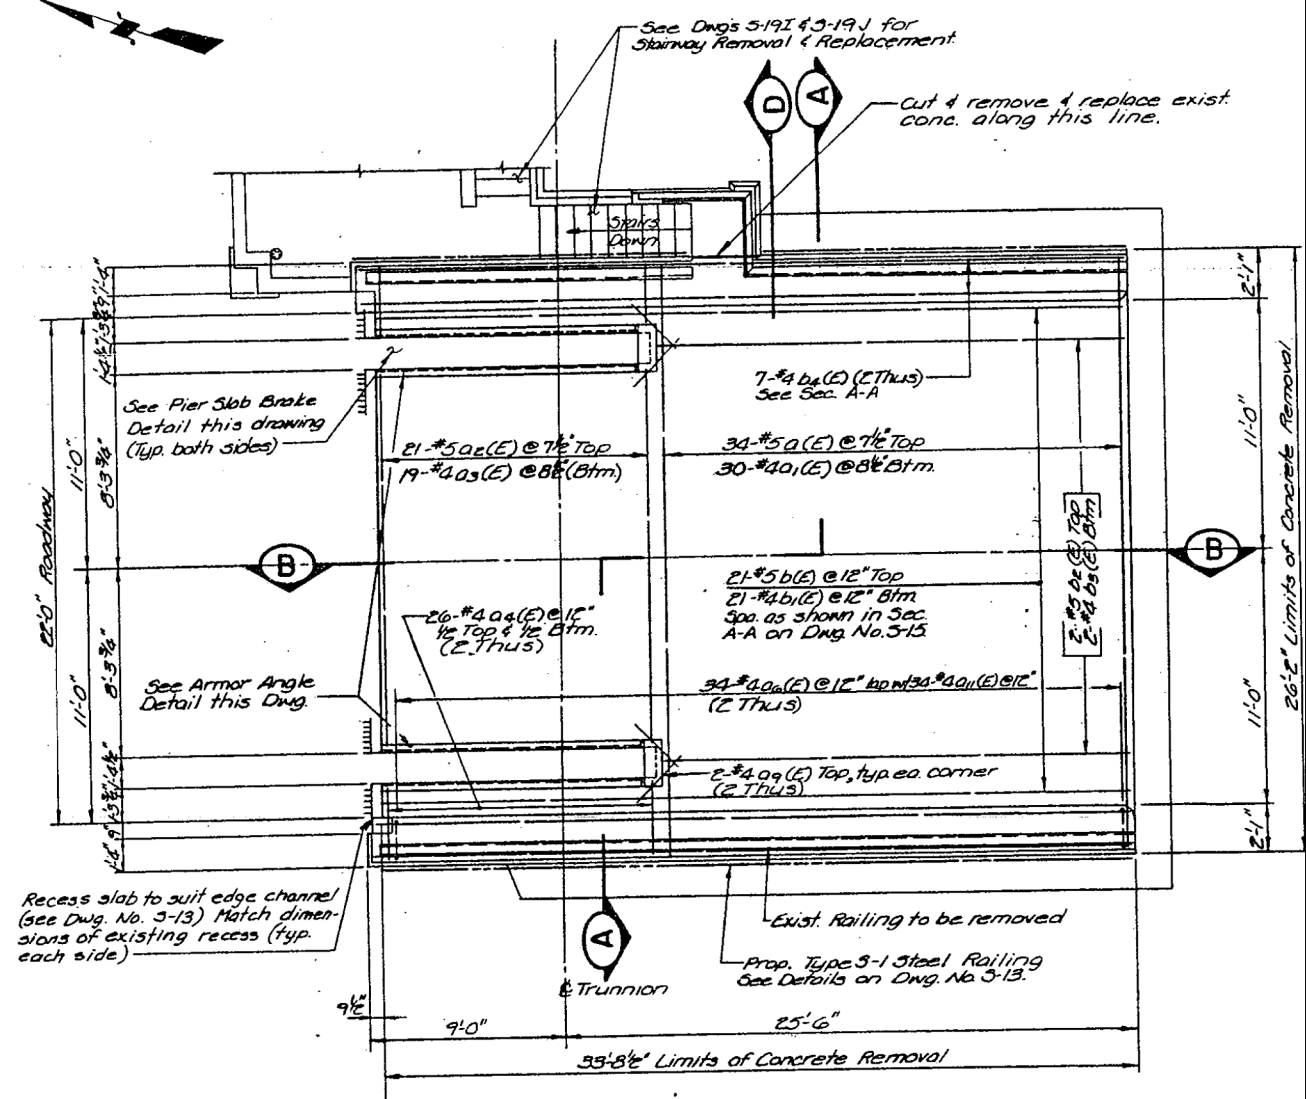

PLAN SOUTH APPROACH SLAB

FILE NAME =	USER NAME = osbornnp	DESIGNED -	REVISED -
ci:\pwwork\p\dob\osbornnp\09388338\014614-sht-typical.dgn		DRAWN -	REVISED -
Default	PLOT SCALE = 100.0000' / 1in.	CHECKED -	REVISED -
	PLOT DATE = 8/22/2014	DATE -	REVISED -

STATE OF ILLINOIS
DEPARTMENT OF TRANSPORTATION

TYPICAL CROSS SECTION & DECK PLAN VIEW		RTE	SECTION	COUNTY	TOTAL SHEETS	SHEET NO.
LOCATION 39: SN 099-9903		VARIOUS	2014-0351	WILL	50	46
SCALE:	SHEET OF SHEETS	STA.	TO STA.	CONTRACT NO. 60Y29		
ILLINOIS FED. AID PROJECT						