



DECK PLAN

FOR INFORMATION ONLY

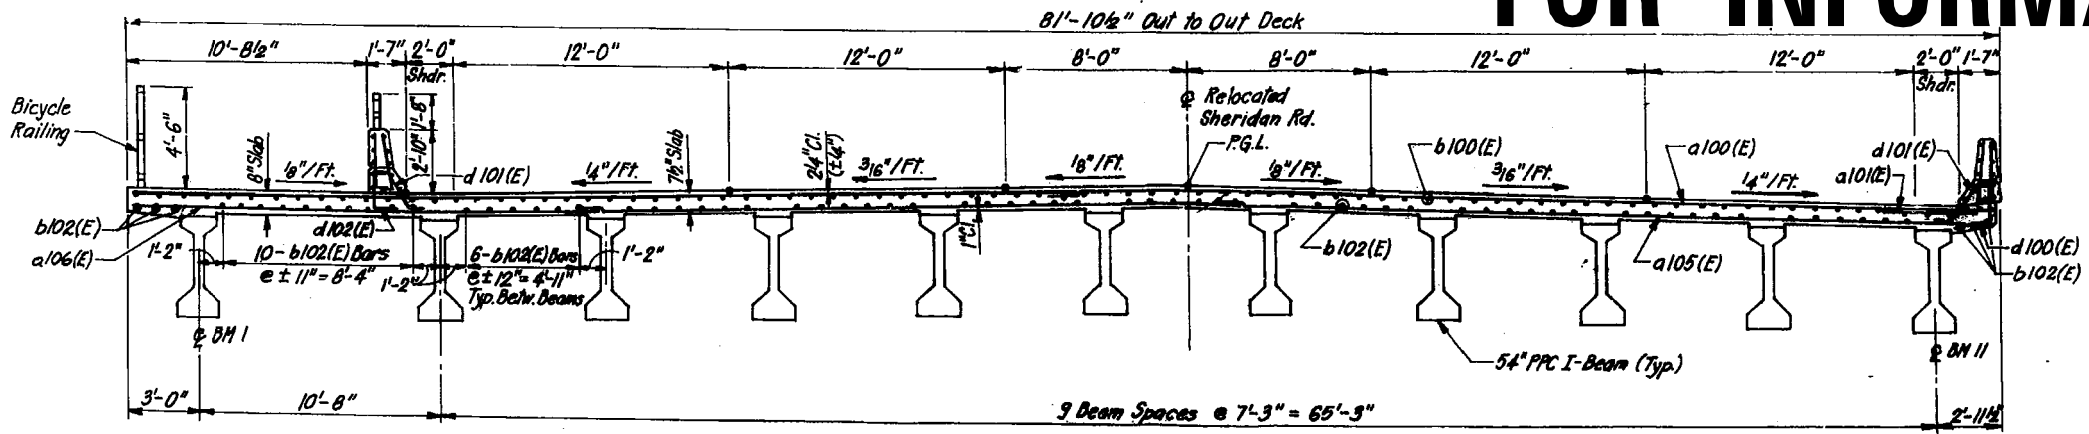

CROSS SECTION

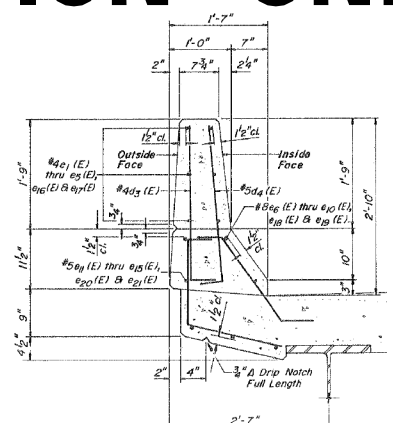

PARAPET DETAIL

FILE NAME =	USER NAME = hardnettr	DESIGNED -	REVISED -	STATE OF ILLINOIS DEPARTMENT OF TRANSPORTATION	EXISTING PLANS LOCATION 15 (SN 049-0161)			F.A.P. RT.	SECTION	COUNTY	TOTAL SHEETS	SHEET NO.	
es:\pwork\pwork\hardnettr\d0391061\015014-shr-plan.dgn		DRAWN -	REVISED -		SCALE:	SHEET	OF	SHEETS	STA.	TO	STA.	49	26
Default	PLOT SCALE = 100.0000' / in.	CHECKED -	REVISED -		CONTRACT NO. 60Y33								
	PLOT DATE = 8/11/2014	DATE -	REVISED -		ILLINOIS FED. AID PROJECT								