


**DECK PLAN**

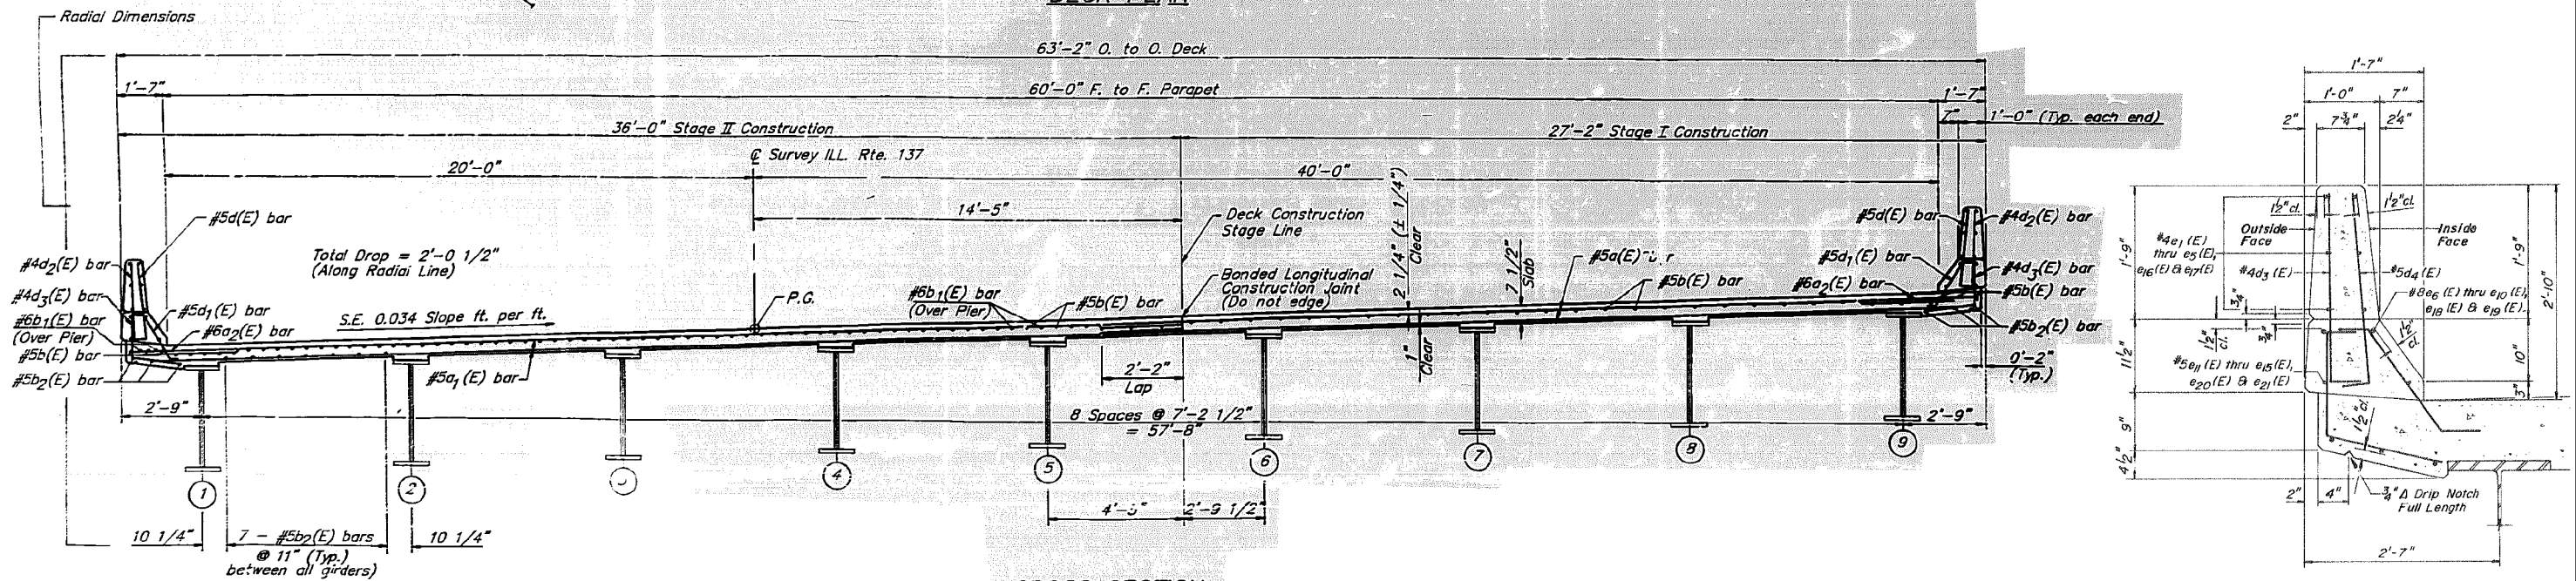

**CROSS SECTION (LOOKING WEST)**

**FOR INFORMATION ONLY** PARAPET DETAIL (TYP)

FILE NAME =	USER NAME = hardnettbr	DESIGNED -	REVISED -	<p align="center"><b>STATE OF ILLINOIS DEPARTMENT OF TRANSPORTATION</b></p>	EXISTING PLANS			F.A.P. RTE.	SECTION	COUNTY	TOTAL SHEETS	SHEET NO.				
Default	Plot Scale = 100.0000' / in.	DRAWN -	REVISED -		SCALE:	SHEET	OF	SHEETS	STA.	TO	STA.	VAR.	2014-039I	LAKE	49	31
	PLOT DATE = 8/11/2014	CHECKED -	REVISED -										CONTRACT NO. 60Y33			
		DATE -	REVISED -										ILLINOIS FED. AID PROJECT			