


# FOR INFORMATION ONLY DECK CROSS SECTION

(Looking East)

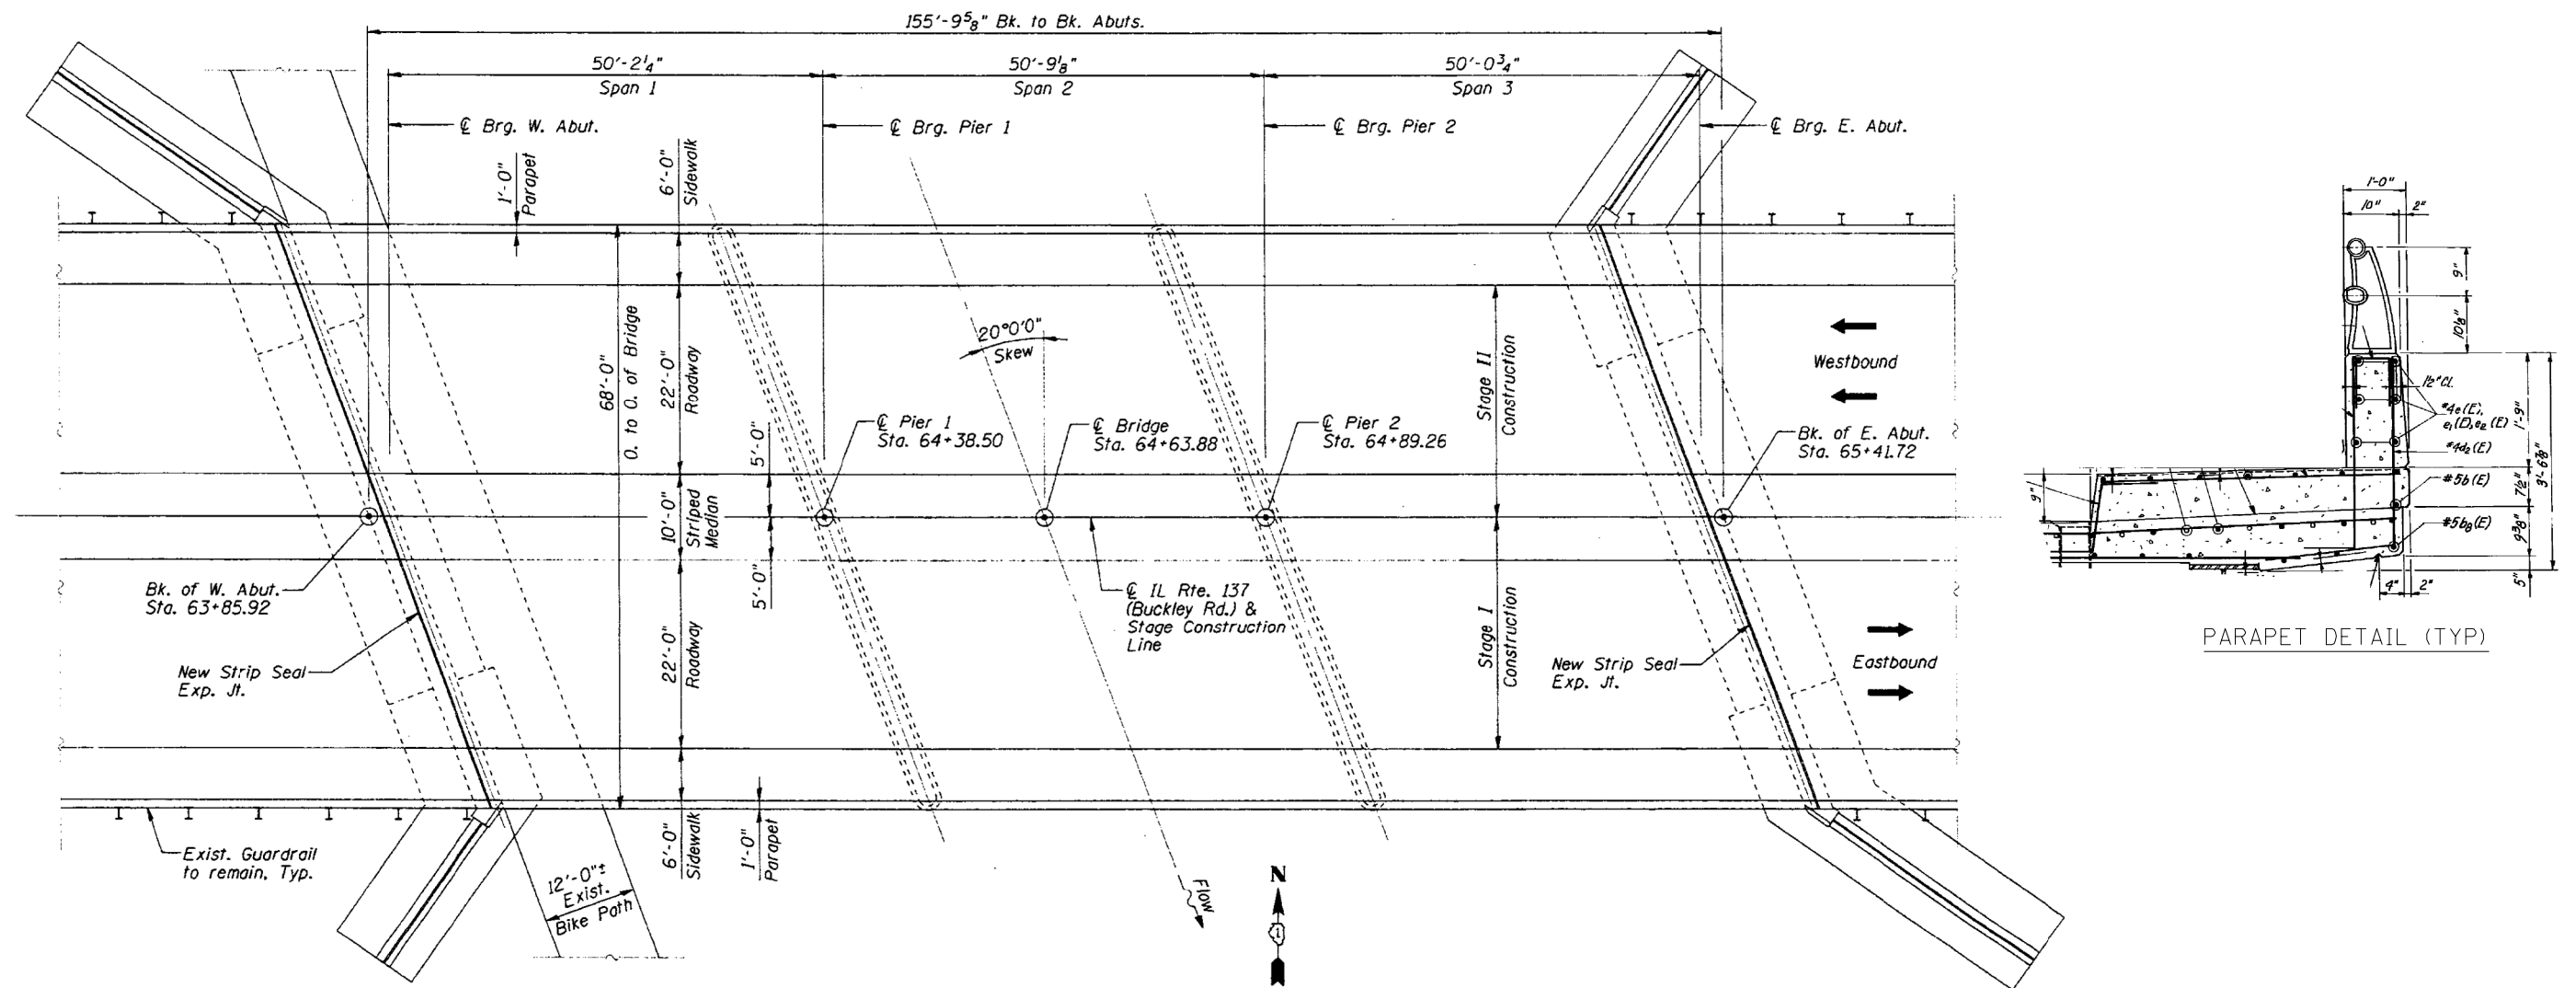

FILE NAME =	USER NAME = hardnettr	DESIGNED -	REVISED -	<b>STATE OF ILLINOIS DEPARTMENT OF TRANSPORTATION</b>	<b>EXISTING PLANS LOCATION 22 (SN 049-0063)</b>				F.A.P. RTE.	SECTION	COUNTY	TOTAL SHEETS	SHEET NO.
Default	85014-sh1-plandgn	DRAWN -	REVISED -		SCALE:	SHEET	OF	SHEETS	STA.	TO	STA.	49	33
	PLOT SCALE = 100.0000' / in.	CHECKED -	REVISED -		CONTRACT NO. 60Y33								
	PLOT DATE = 8/11/2014	DATE -	REVISED -		ILLINOIS FED. AID PROJECT								