



**FOR INFORMATION ONLY**

PLAN

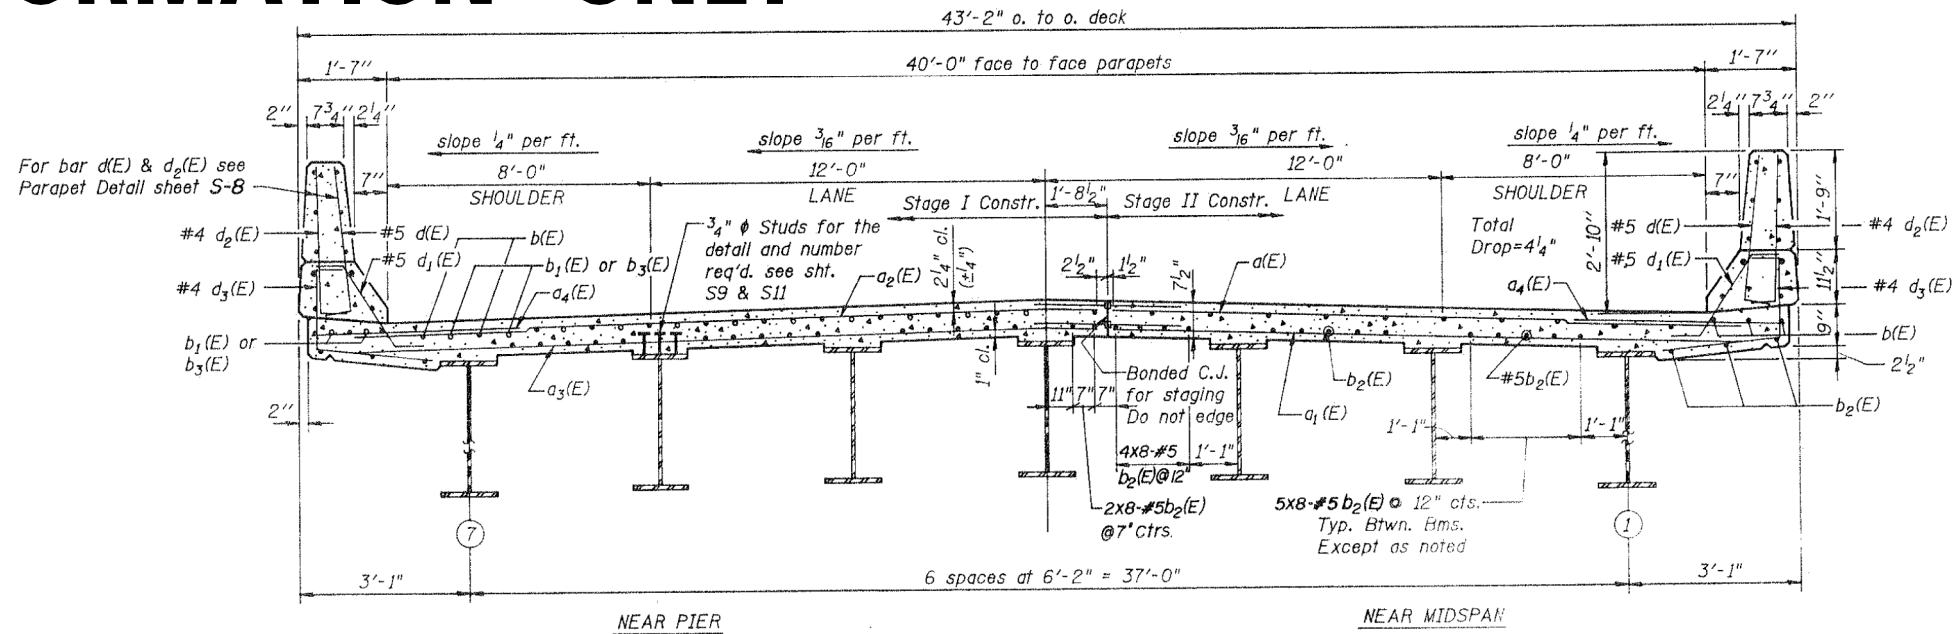

CROSS SECTION  
(Looking West)

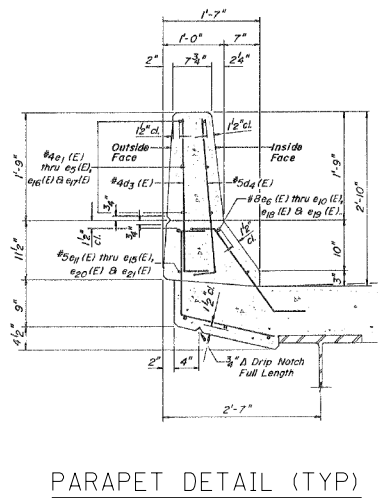

PARAPET DETAIL (TYP)

FILE NAME =	USER NAME = hardnettr	DESIGNED -	REVISED -	<b>STATE OF ILLINOIS DEPARTMENT OF TRANSPORTATION</b>	<b>EXISTING PLANS LOCATION 24 (SN 049-0178)</b>			F.A.P. R.T.E.	SECTION	COUNTY	TOTAL SHEETS	SHEET NO.				
ei:\pwork\pwork\hardnettr\d0391061\015014-shr-plan.dgn		DRAWN -	REVISED -		SCALE:	SHEET	OF	SHEETS	STA.	TO	STA.	VAR.	2014-039I	LAKE	49	35
Default		CHECKED -	REVISED -										CONTRACT NO. 60Y33			
		DATE -	REVISED -										ILLINOIS FED. AID PROJECT			