



TYPICAL CROSS SECTION
(Looking North)

FOR INFORMATION ONLY

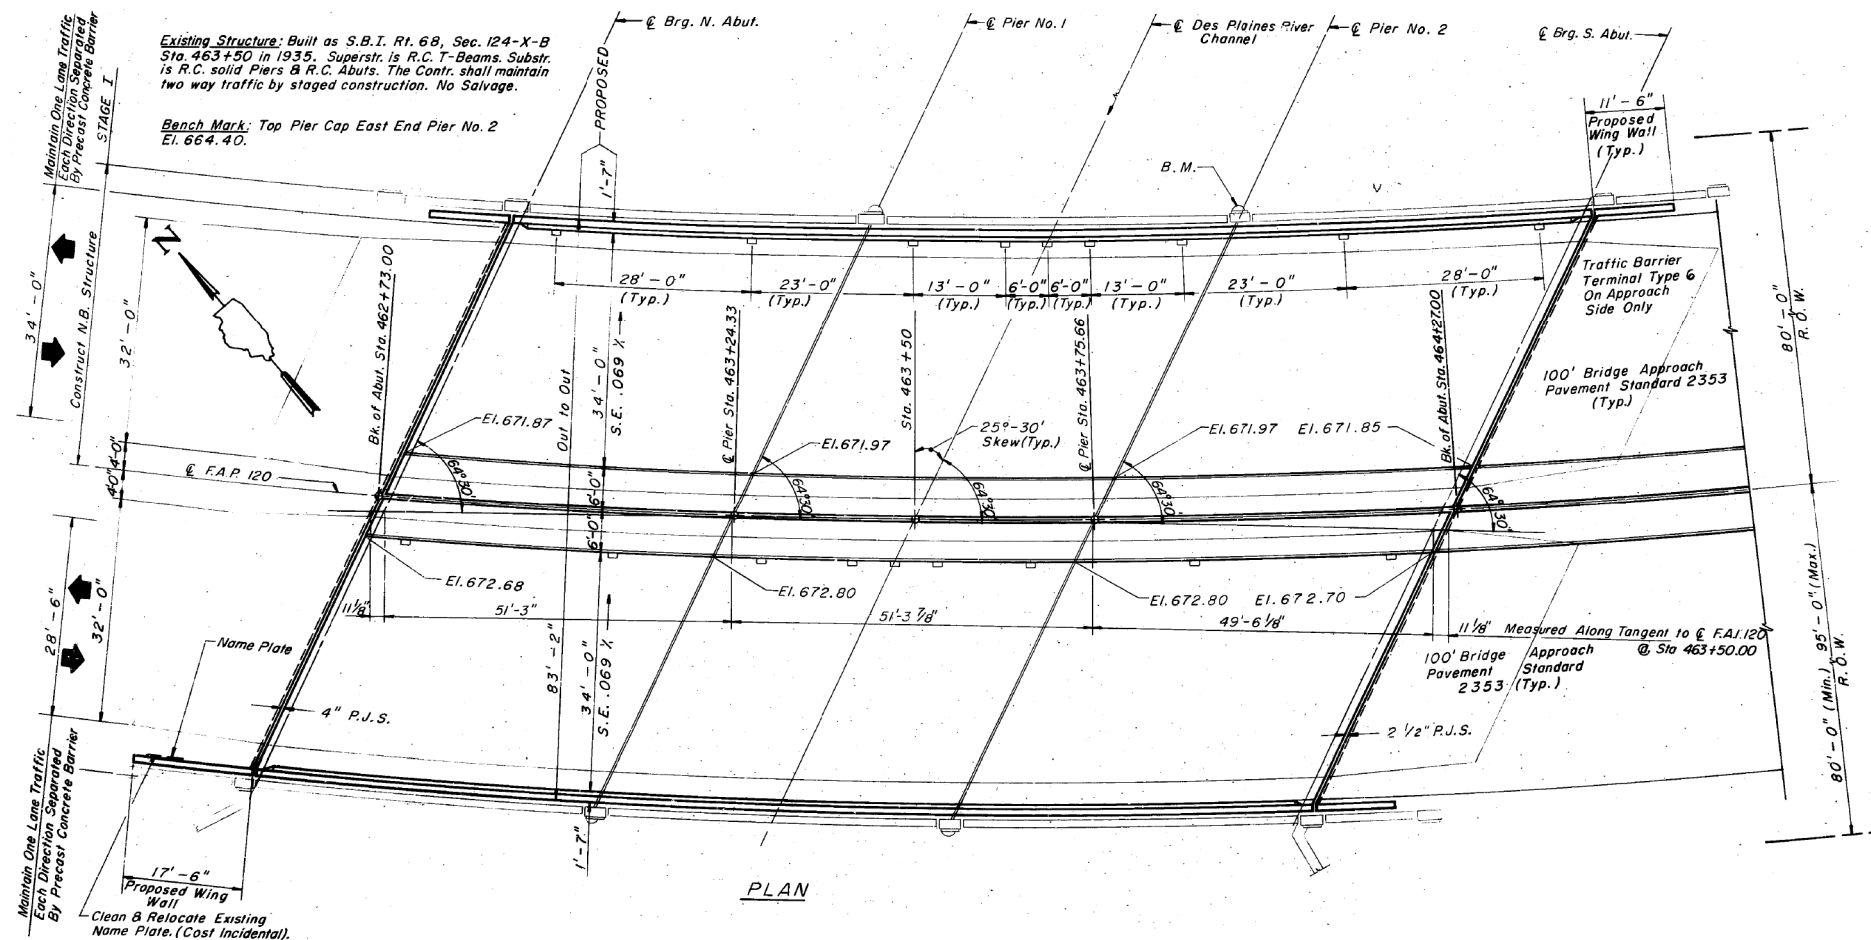

PLAN

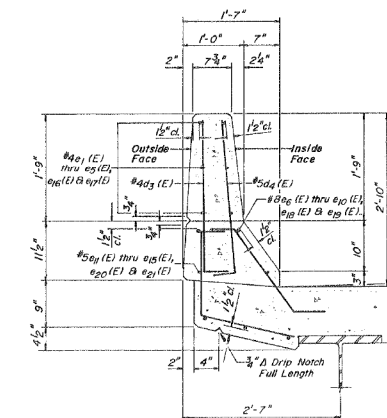

PARAPET DETAIL (TYP)

| | | | | | | | | | | | | | | | | |
|-------------|------------------------------|------------|-----------|---|---|-------|----|--------|-------------|---------|--------|--------------|---------------------------|------|----|----|
| FILE NAME = | USER NAME = hardnettr | DESIGNED - | REVISED - | STATE OF ILLINOIS DEPARTMENT OF TRANSPORTATION | EXISTING PLANS LOCATION 33 (SN 049-0029) | | | | F.A.P. RTE. | SECTION | COUNTY | TOTAL SHEETS | SHEET NO. | | | |
| Default | Plot Scale = 100.0000' / in. | DRAWN - | REVISED - | | SCALE: | SHEET | OF | SHEETS | STA. | TO | STA. | VAR. | 2014-039I | LAKE | 49 | 44 |
| | PLOT DATE = 8/11/2014 | CHECKED - | REVISED - | | | | | | | | | | CONTRACT NO. 60Y33 | | | |
| | | DATE - | REVISED - | | | | | | | | | | ILLINOIS FED. AID PROJECT | | | |