
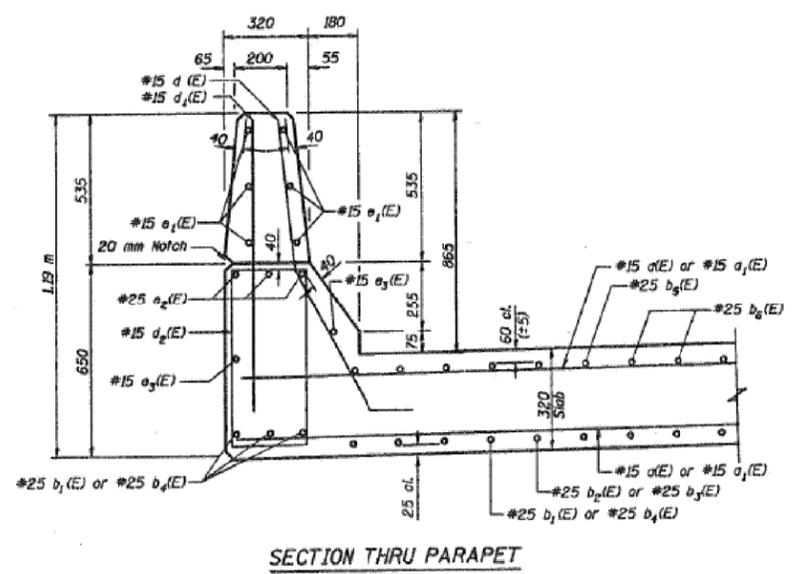


FOR INFORMATION ONLY

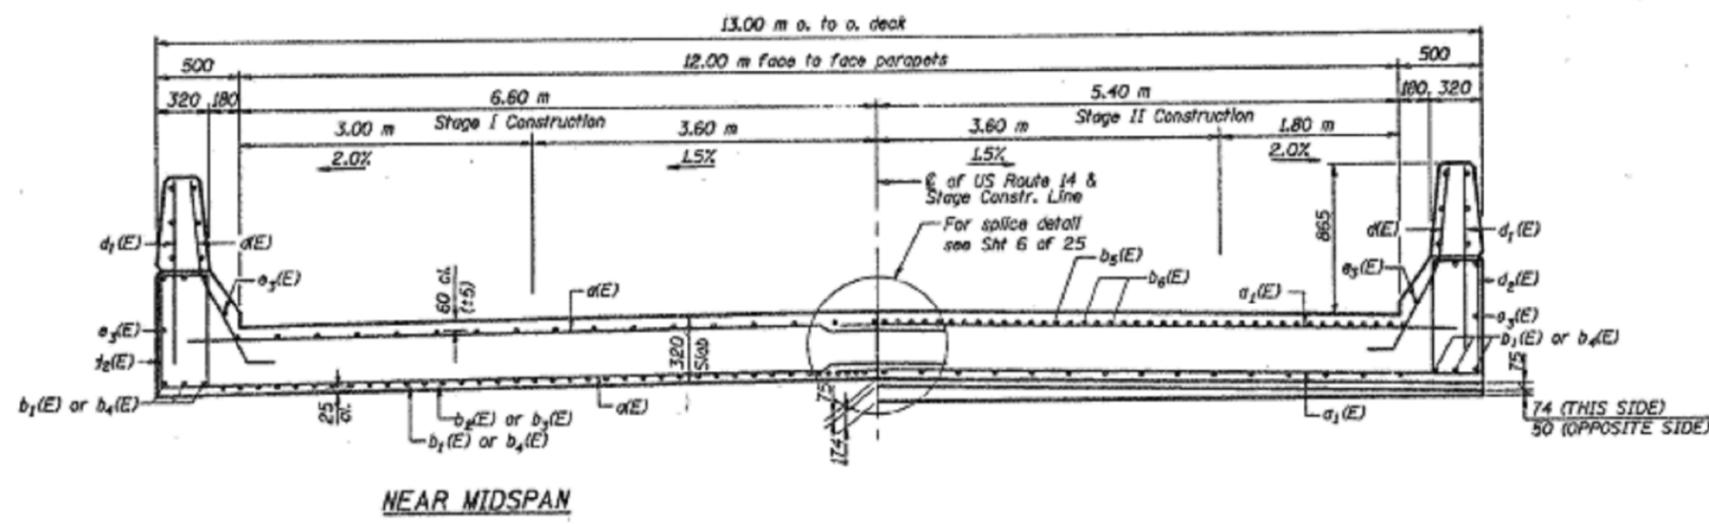

FILE NAME =	USER NAME = abebawa	DESIGNED -	REVISED -	STATE OF ILLINOIS DEPARTMENT OF TRANSPORTATION	LOCATION #1: SN 049-0001 US 14 EB OVER FLINT CREEK	SECTION	COUNTY	TOTAL SHEETS	SHEET NO.
et:\pwork\work\pwork\abebawa\d0402136\013514-Design.dgn		DRAWN -	REVISED -			2014-0401	LAKE	42	12
Default		PLOT SCALE = 100.0000' / 1"	CHECKED -			CONTRACT NO. 60Y34			
		PLOT DATE = 8/18/2014	DATE -			ILLINOIS FED. AID PROJECT			