


**FOR INFORMATION ONLY**

PLAN

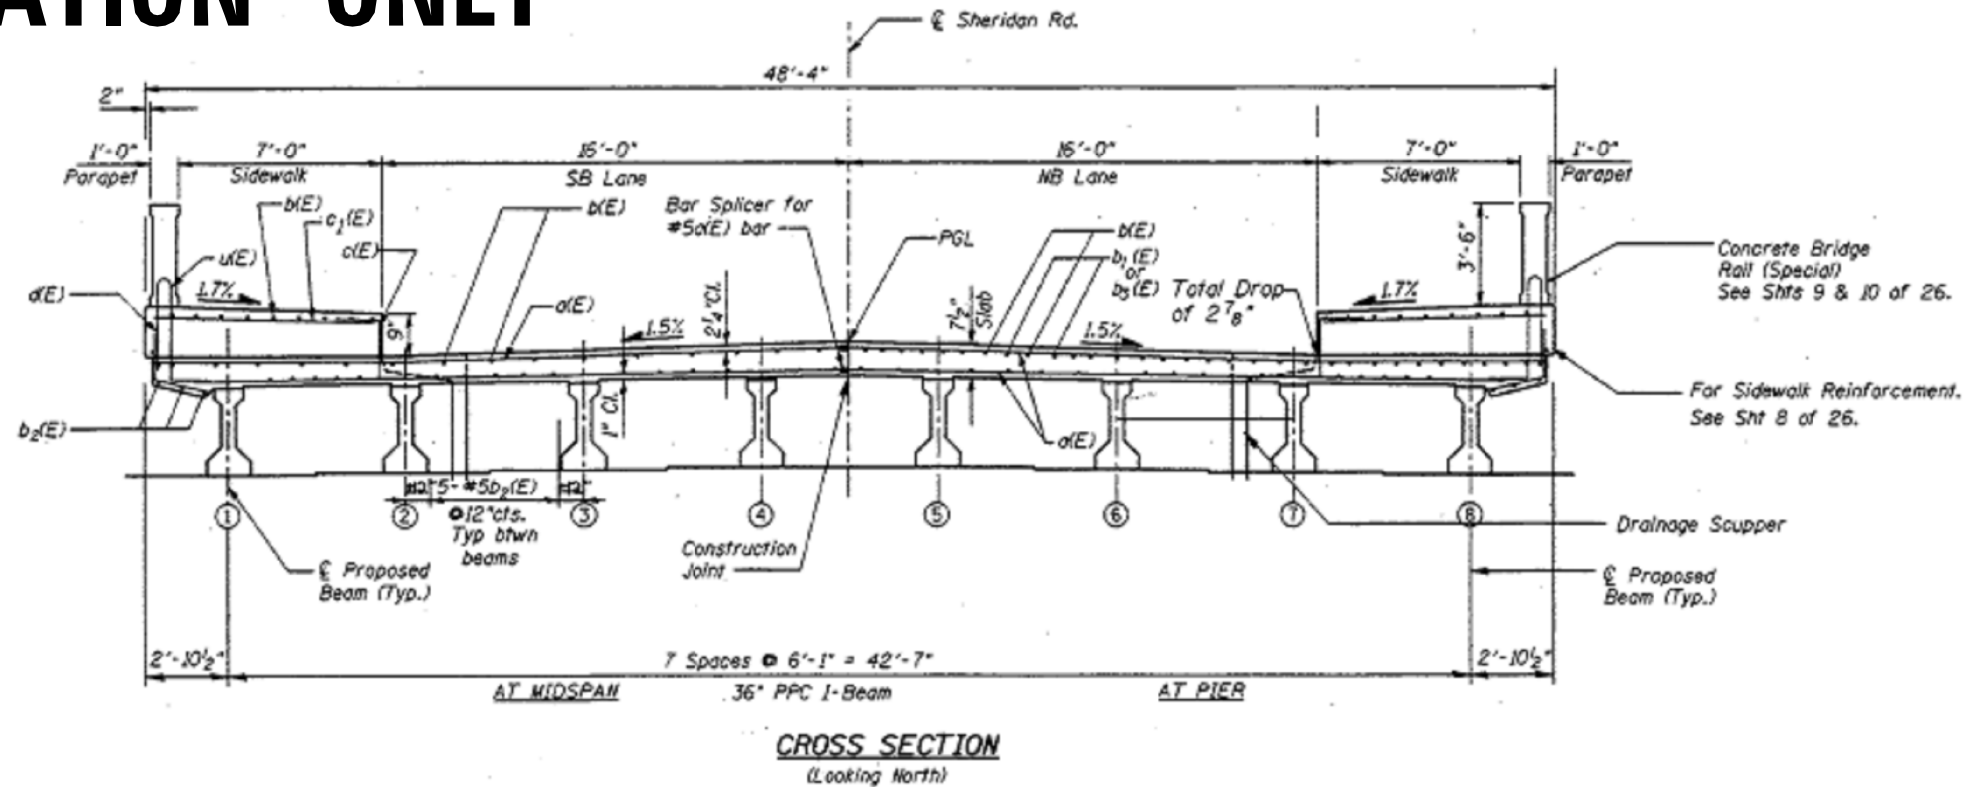

**CROSS SECTION**  
(Looking North)

FILE NAME =	USER NAME = abebawa	DESIGNED -	REVISED -
et:\pwork\pwork\abebawa\d0402136\013514-Design.dgn		DRAWN -	REVISED -
Default	PLOT SCALE = 100.0000' / 1"	CHECKED -	REVISED -
	PLOT DATE = 8/18/2014	DATE -	REVISED -

STATE OF ILLINOIS  
DEPARTMENT OF TRANSPORTATION

LOCATION #9 :SN 049-0081  
SHERIDAN RD. OVER BOYINGTON RAVINE

SCALE: SHEET OF SHEETS STA. TO STA.

SECTION	COUNTY	TOTAL SHEETS	SHEET NO.
2014-0401	LAKE	42	20
CONTRACT NO. 60Y34			
ILLINOIS FED. AID PROJECT			