


PLAN

**FOR INFORMATION ONLY**

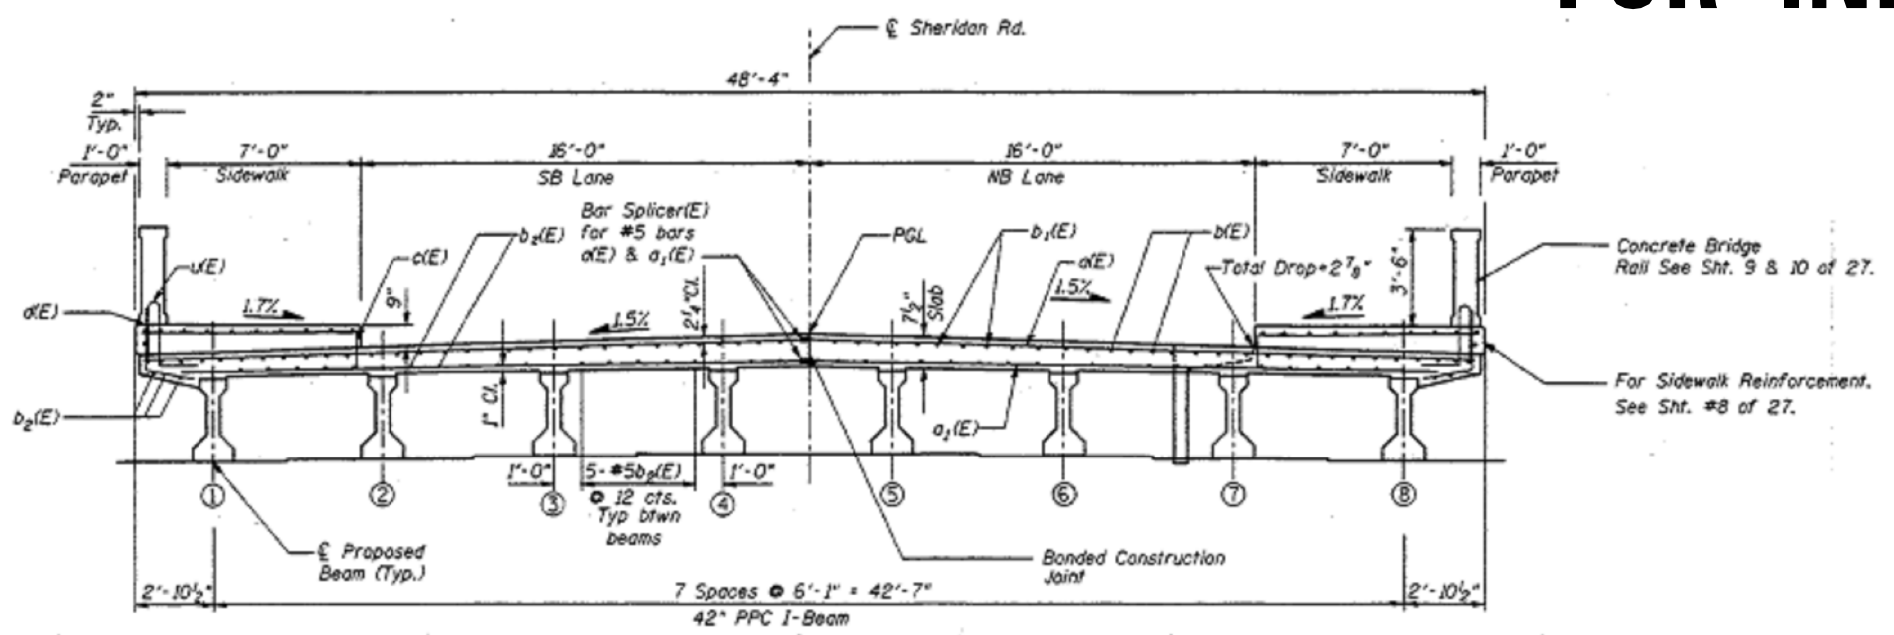

CROSS SECTION  
(Looking North)

FILE NAME =	USER NAME = abebawa	DESIGNED -	REVISED -	STATE OF ILLINOIS DEPARTMENT OF TRANSPORTATION	LOCATION #10 :SN 049-0082 SHERIDAN RD. OVER MIDDLETON RAVINE	SECTION	COUNTY	TOTAL SHEETS	SHEET NO.		
Default	Plot Scale = 100.0000' / in.	DRAWN -	REVISED -			2014-0401	LAKE	42	21		
	PLOT DATE = 8/18/2014	CHECKED -	REVISED -			CONTRACT NO. 60Y34					
		DATE -	REVISED -			ILLINOIS FED. AID PROJECT					
					SCALE:	SHEET	OF	SHEETS	STA.	TO	STA.