


CROSS SECTION AT N. PARAPET

PLAN

FOR INFORMATION ONLY

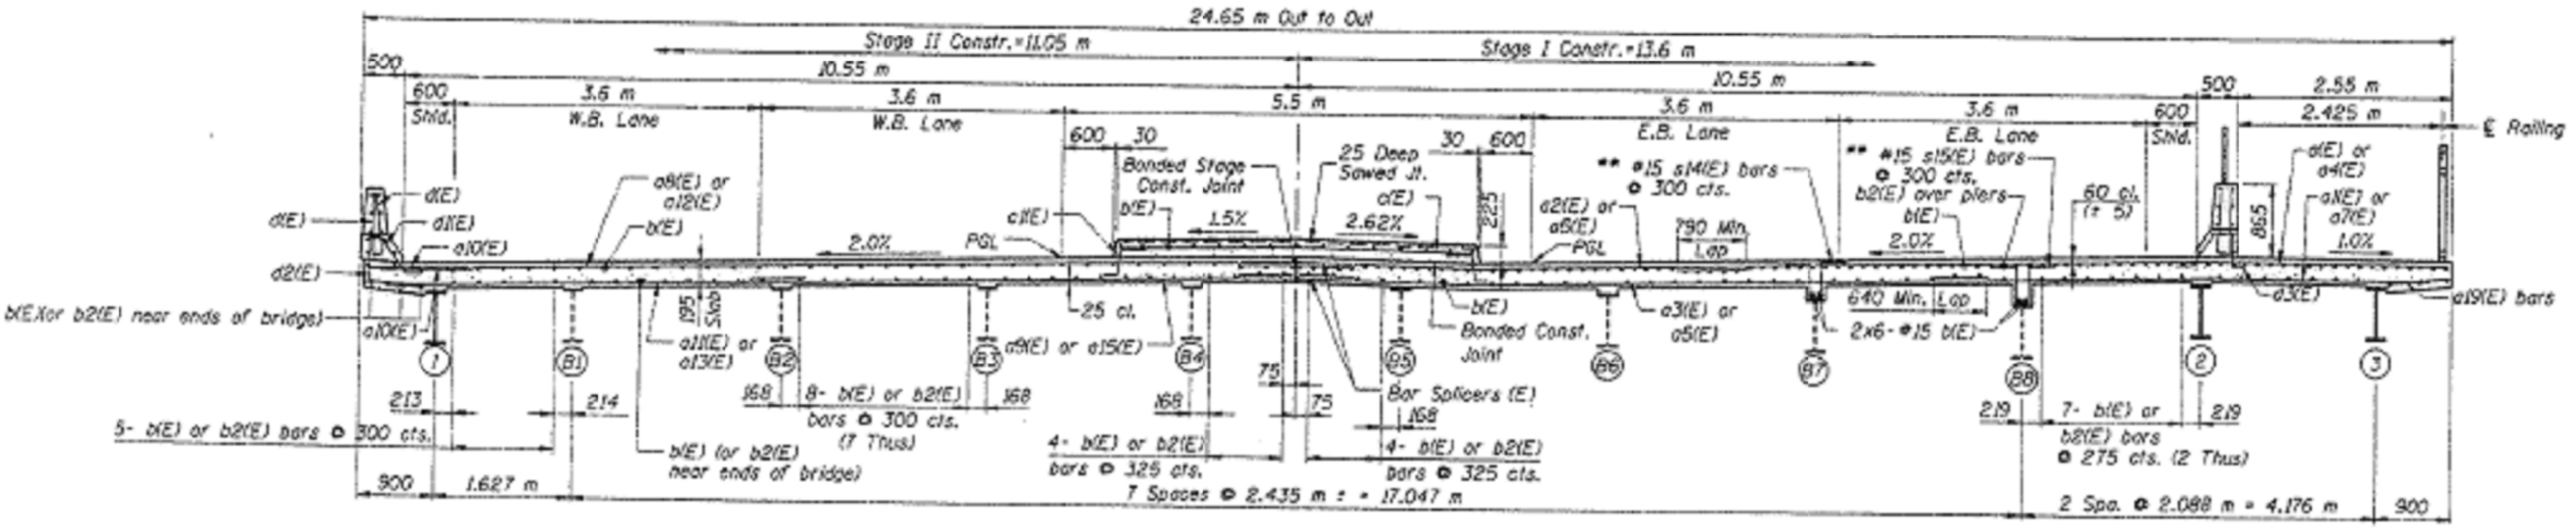

CROSS SECTION
(Looking East)

FILE NAME -	USER NAME - abebawa	DESIGNED -	REVISED -	STATE OF ILLINOIS DEPARTMENT OF TRANSPORTATION	LOCATION #15 :SN 049-0153 IL RTE. 22 OVER INDIAN CREEK	SECTION	COUNTY	TOTAL SHEETS	SHEET NO.
c:\pwwork\pwwork\abebawa\d0402136\013514-Design.dgn	DRAWN -	REVISED -	2014-0401			LAKE	42	26	
Default	PLOT SCALE = 100.0000' / in.	CHECKED -	REVISED -			CONTRACT NO. 60Y34			
	PLOT DATE = 8/18/2014	DATE -	REVISED -			ILLINOIS FED. AID PROJECT			