
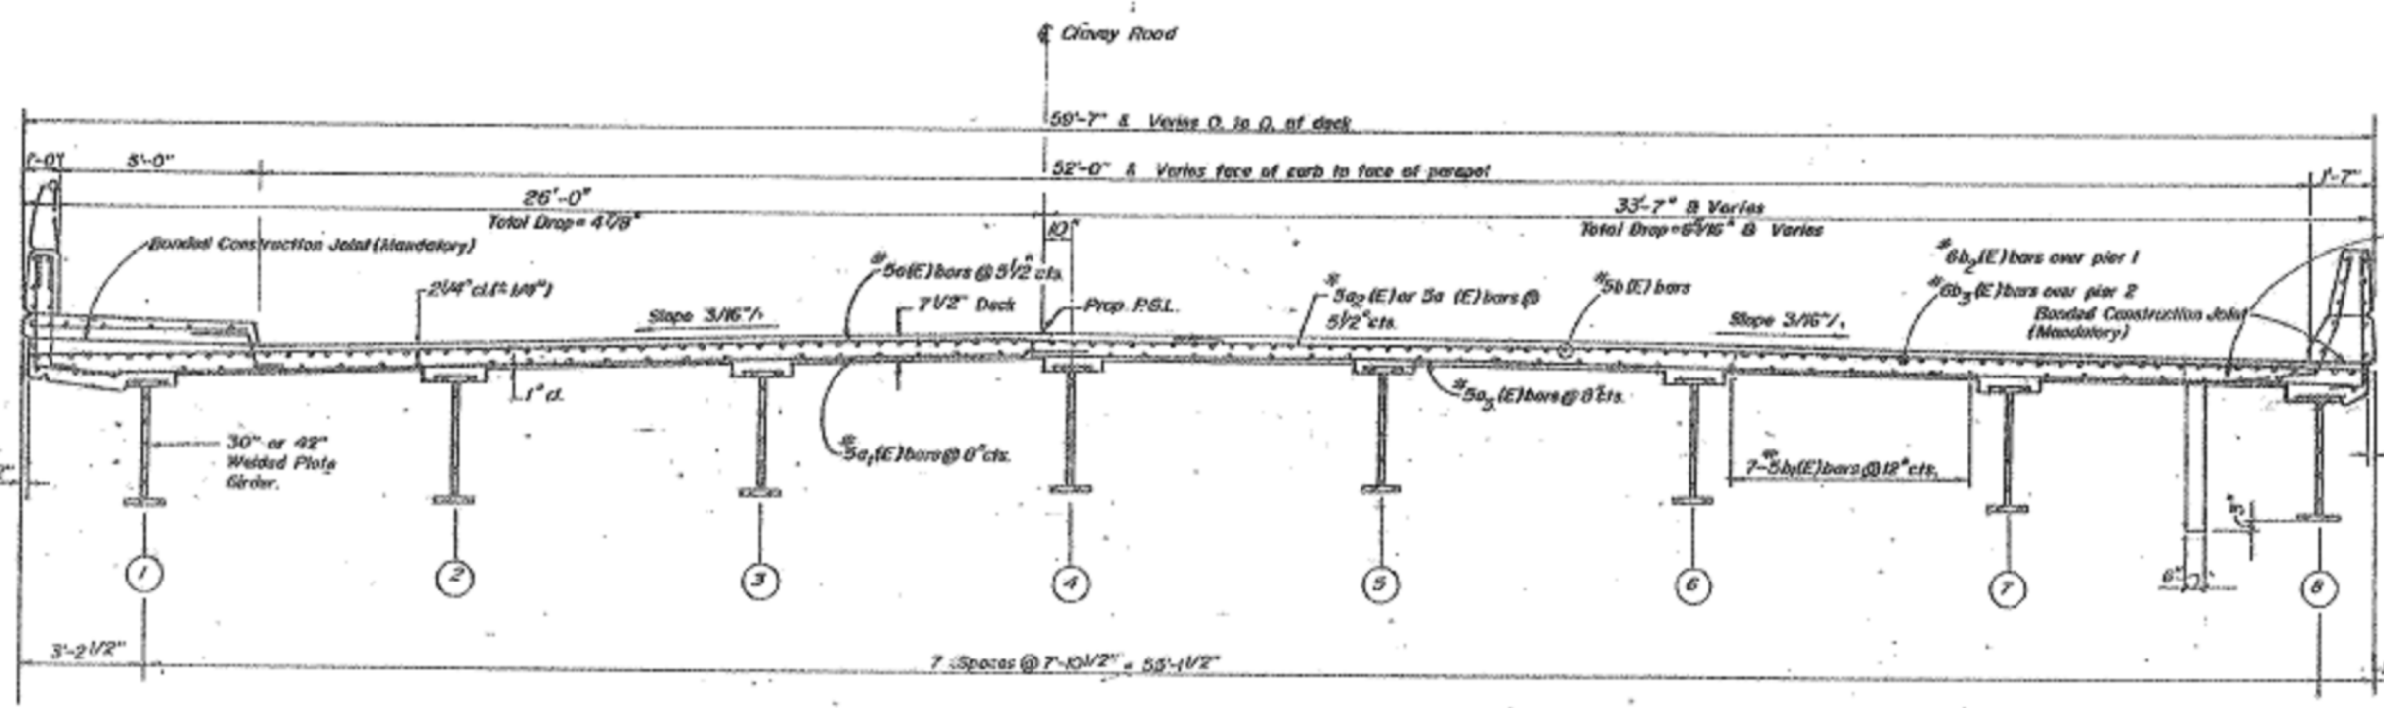


PLAN

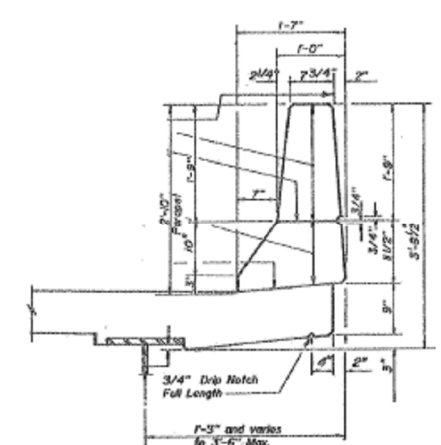

SECTION A-A  
Looking East

**FOR INFORMATION ONLY**

FILE NAME = c:\p\work\p\midot\obebawa\d0402136\13514-Design.dgn		USER NAME = obebawa		DESIGNED - DRAWN -	REVISIONS - REVISIONS - REVISIONS - REVISIONS -	<b>STATE OF ILLINOIS DEPARTMENT OF TRANSPORTATION</b>	<b>LOCATION #17 :SN 049-0165 CLAVEY RD AT OVER US 41 EDENS</b>			SECTION COUNTY		TOTAL SHEETS SHEET NO.		
PLOT SCALE = 100.0000 / 1 in.		CHECKED - DATE -					SCALE:      SHEET      OF      SHEETS      STA.      TO      STA.			2014-0401 LAKE		42      28 CONTRACT NO. 60Y34		
PLOT DATE = 8/18/2014										ILLINOIS FED. AID PROJECT				