


PLAN

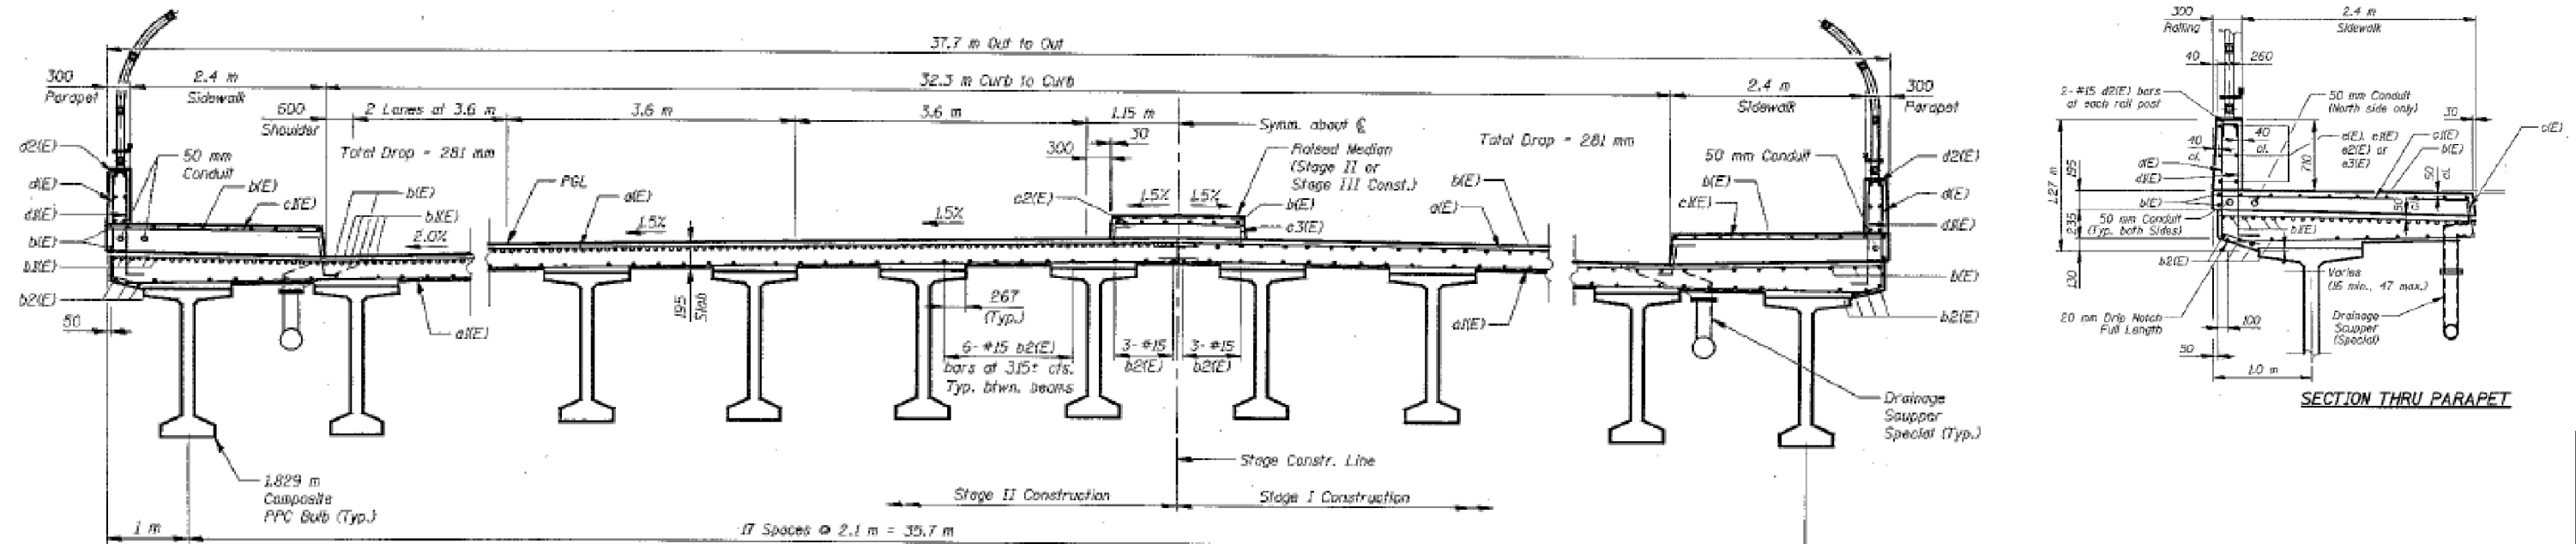

CROSS SECTION
Looking East

FOR INFORMATION ONLY

FILE NAME :	USER NAME : abebawa	DESIGNED :	REVISED :	STATE OF ILLINOIS DEPARTMENT OF TRANSPORTATION	LOCATION #27 :SN 049-0208 IL 22 OVER I-94 TRI STATE TOLL	SECTION :	COUNTY :	TOTAL SHEETS :	SHEET NO. :
Default	Plot Scale = 100.0000 / in.	CHECKED :	REVISED :			2014-0401	LAKE	42	38
	PLOT DATE : 8/18/2014	DATE :	REVISED :			CONTRACT NO. 60Y34			
						ILLINOIS FED. AID PROJECT			
						SCALE:	SHEET OF SHEETS	STA. TO STA.	