


STAGE I CONSTRUCTION

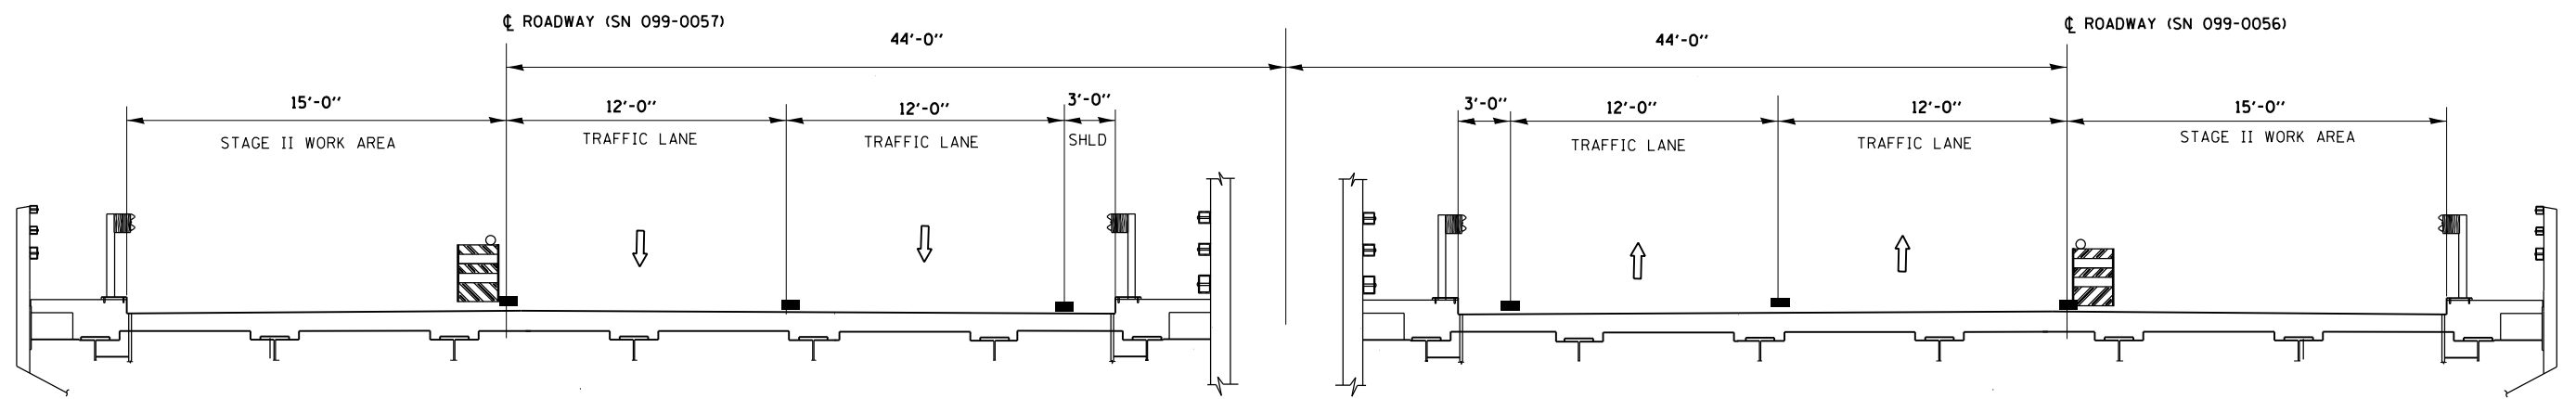

STAGE II CONSTRUCTION

| | | | | | | | | | | | |
|-------------|------------------------------|------------|-----------|---|--|---------------------------|-----------|--------|-----------------|--------------|--|
| FILE NAME = | USER NAME = Gorengautab | DESIGNED - | REVISED - | STATE OF ILLINOIS DEPARTMENT OF TRANSPORTATION | I-80 OVER DESPLAINES RIVER TRAFFIC STAGING PLAN | F.A.I. RTE. | SECTION | COUNTY | TOTAL SHEETS | SHEET NO. | |
| Default | D:\44514-sht-stage1.dgn | DRAWN - | REVISED - | | | 80 | 99-3-BR-2 | WILL | 57 | 52 | |
| | PLOT SCALE = 100.0000' / in. | CHECKED - | REVISED - | | | CONTRACT NO. 60Y64 | | | | | |
| | PLOT DATE = 9/8/2014 | DATE - | REVISED - | | | ILLINOIS FED. AID PROJECT | | | | | |
| | | | | SCALE: | SHEET | OF | SHEETS | STA. | TO | STA. | |