


NIGHTTIME TRAFFIC CONTROL WITH LANE 2 & 3 CLOSED

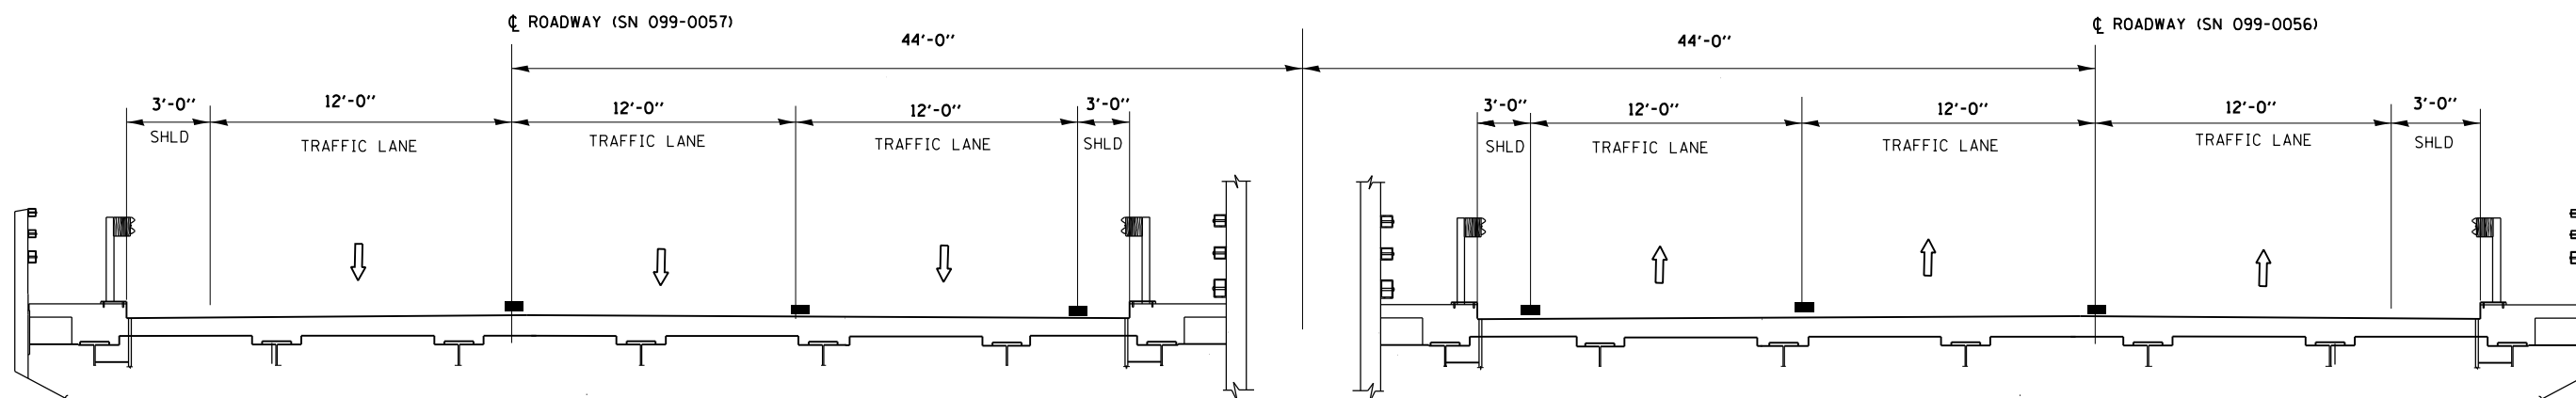

FINAL

FILE NAME =	USER NAME = Gorengautab	DESIGNED -	REVISED -	STATE OF ILLINOIS DEPARTMENT OF TRANSPORTATION	I-80 OVER DESPLAINES RIVER TRAFFIC STAGING PLAN	F.A.I. RTE.	SECTION	COUNTY	TOTAL SHEETS	SHEET NO.	
ct:\pw\work\p\idot\gorengautab\d0404850\0144514-sh-t-stage1.dgn	PLOT SCALE = 100.0000' / in.	DRAWN -	REVISED -			80	99-3-BR-2	WILL	57	53	
Default	PLOT DATE = 9/8/2014	CHECKED -	REVISED -			CONTRACT NO. 60Y64					
		DATE -	REVISED -			SCALE:	SHEET	OF	SHEETS	STA.	TO

ILLINOIS FED. AID PROJECT