


ELEVATION
SN 022-0090

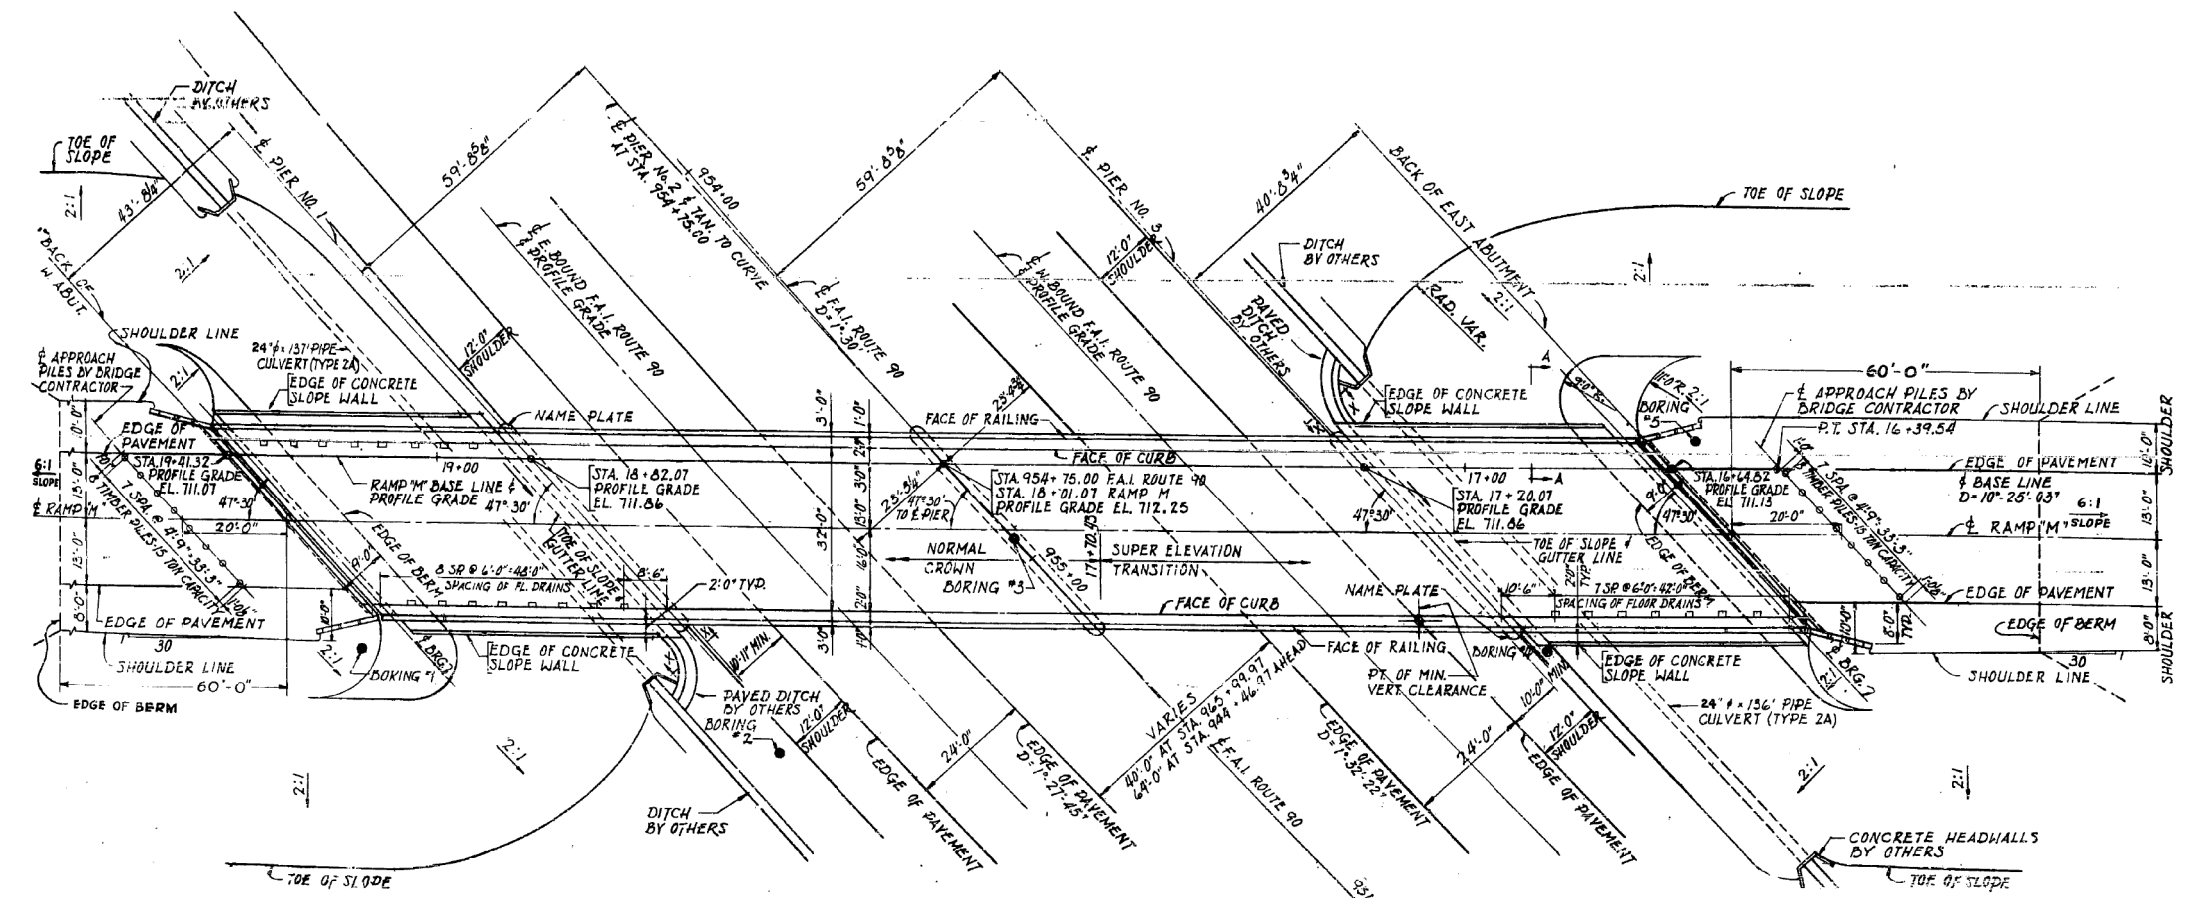

PLAN
SN 022-0090

FOR INFORMATION ONLY

FILE NAME =	USER NAME = rozeqm	DESIGNED -	REVISED -	STATE OF ILLINOIS DEPARTMENT OF TRANSPORTATION	SN 022-0090 PLAN & ELEVATION	F.A. RTE.	SECTION	COUNTY	TOTAL SHEETS	SHEET NO.	
ci:\pwork\pwork\rozeqm\0409160\010215-sh1-plan.dgn		DRAWN -	REVISED -			•	2014-056BP	DUPAGE	11	4	
Default		CHECKED -	REVISED -			*1) FAI 290	2) FAP 344	CONTRACT NO. 60Y76			
		DATE -	REVISED -			ILLINOIS FED. AID PROJECT					
	PLOT SCALE = 100.0000' / 1" /					SCALE: NTS	SHEET 1	OF 3 SHEETS	STA.	TO STA.	