


**ELEVATION**  
SN 022-0090

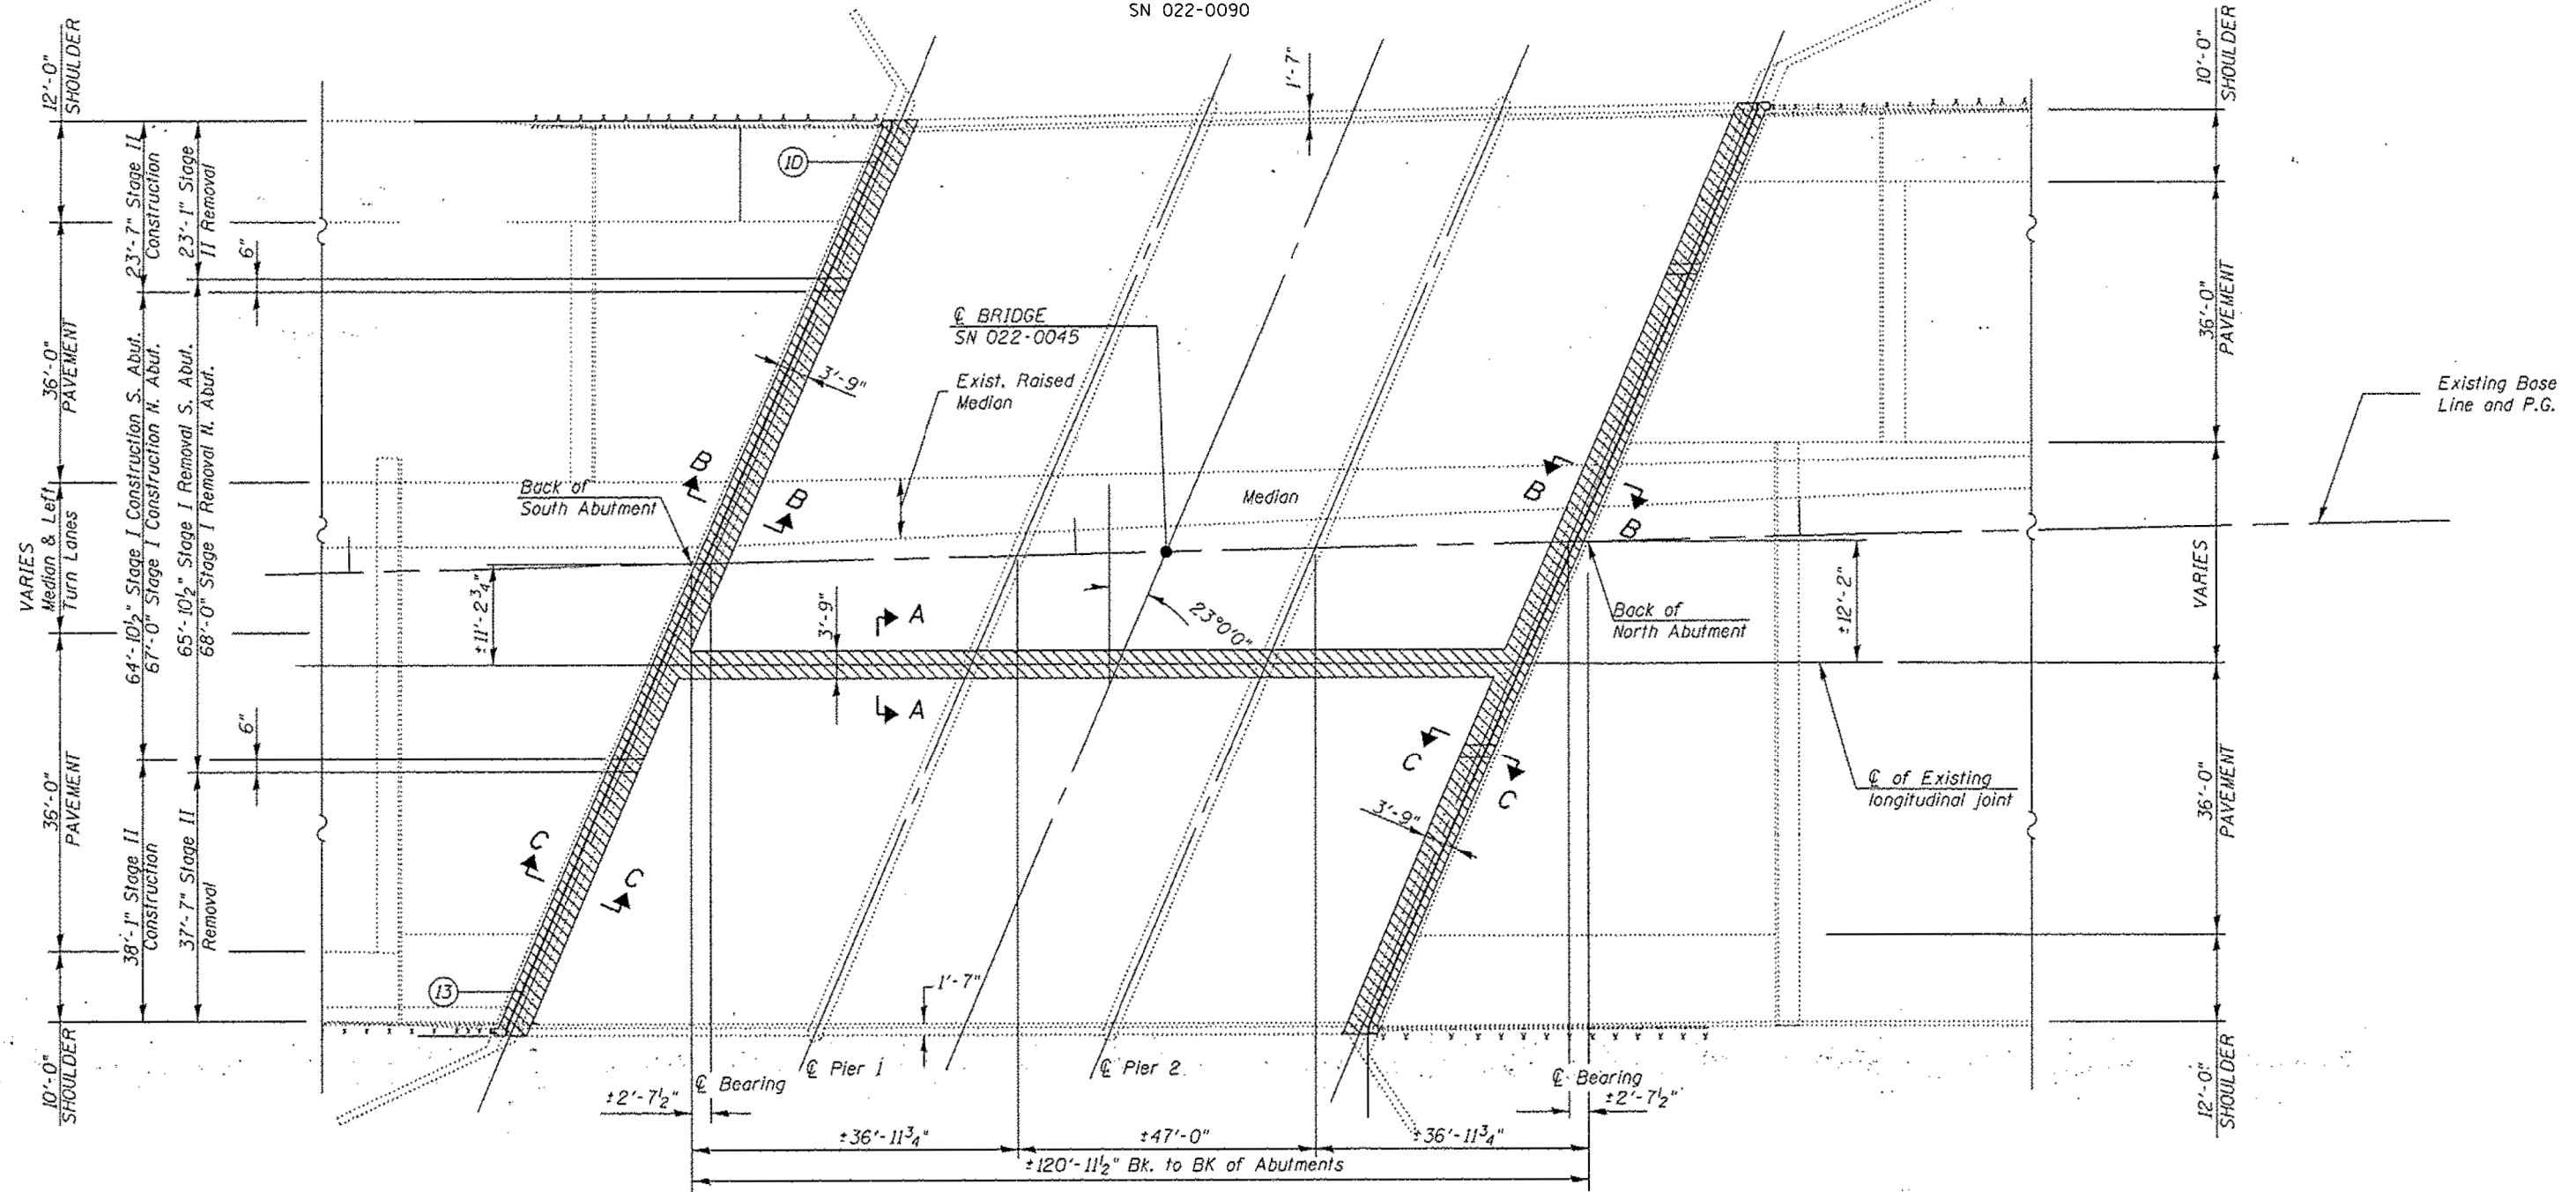

**PLAN**  
SN 022-0045

**FOR INFORMATION ONLY**

FILE NAME : c:\pwwork\pwwork\pwwork\0409160\102115-sh1-plan.dgn	USER NAME : rozeqem	DESIGNED -	REVISED -	<b>STATE OF ILLINOIS DEPARTMENT OF TRANSPORTATION</b>	<b>SN 022-0045 PLAN &amp; ELEVATION</b>		F.A. RTE.	SECTION	COUNTY	TOTAL SHEETS	SHEET NO.	
Default	PLOT SCALE = 100.0000' / 1" / 1" / 1"	DRAWN -	REVISED -		SCALE: NTS	SHEET 1	OF 3 SHEETS	STA.	TO STA.	DUPAGE	11	7
	PLOT DATE = 6/11/2014	CHECKED -	REVISED -							CONTRACT NO. 60Y76		
		DATE -	REVISED -							ILLINOIS FED. AID PROJECT		