


STAGE II PLAN

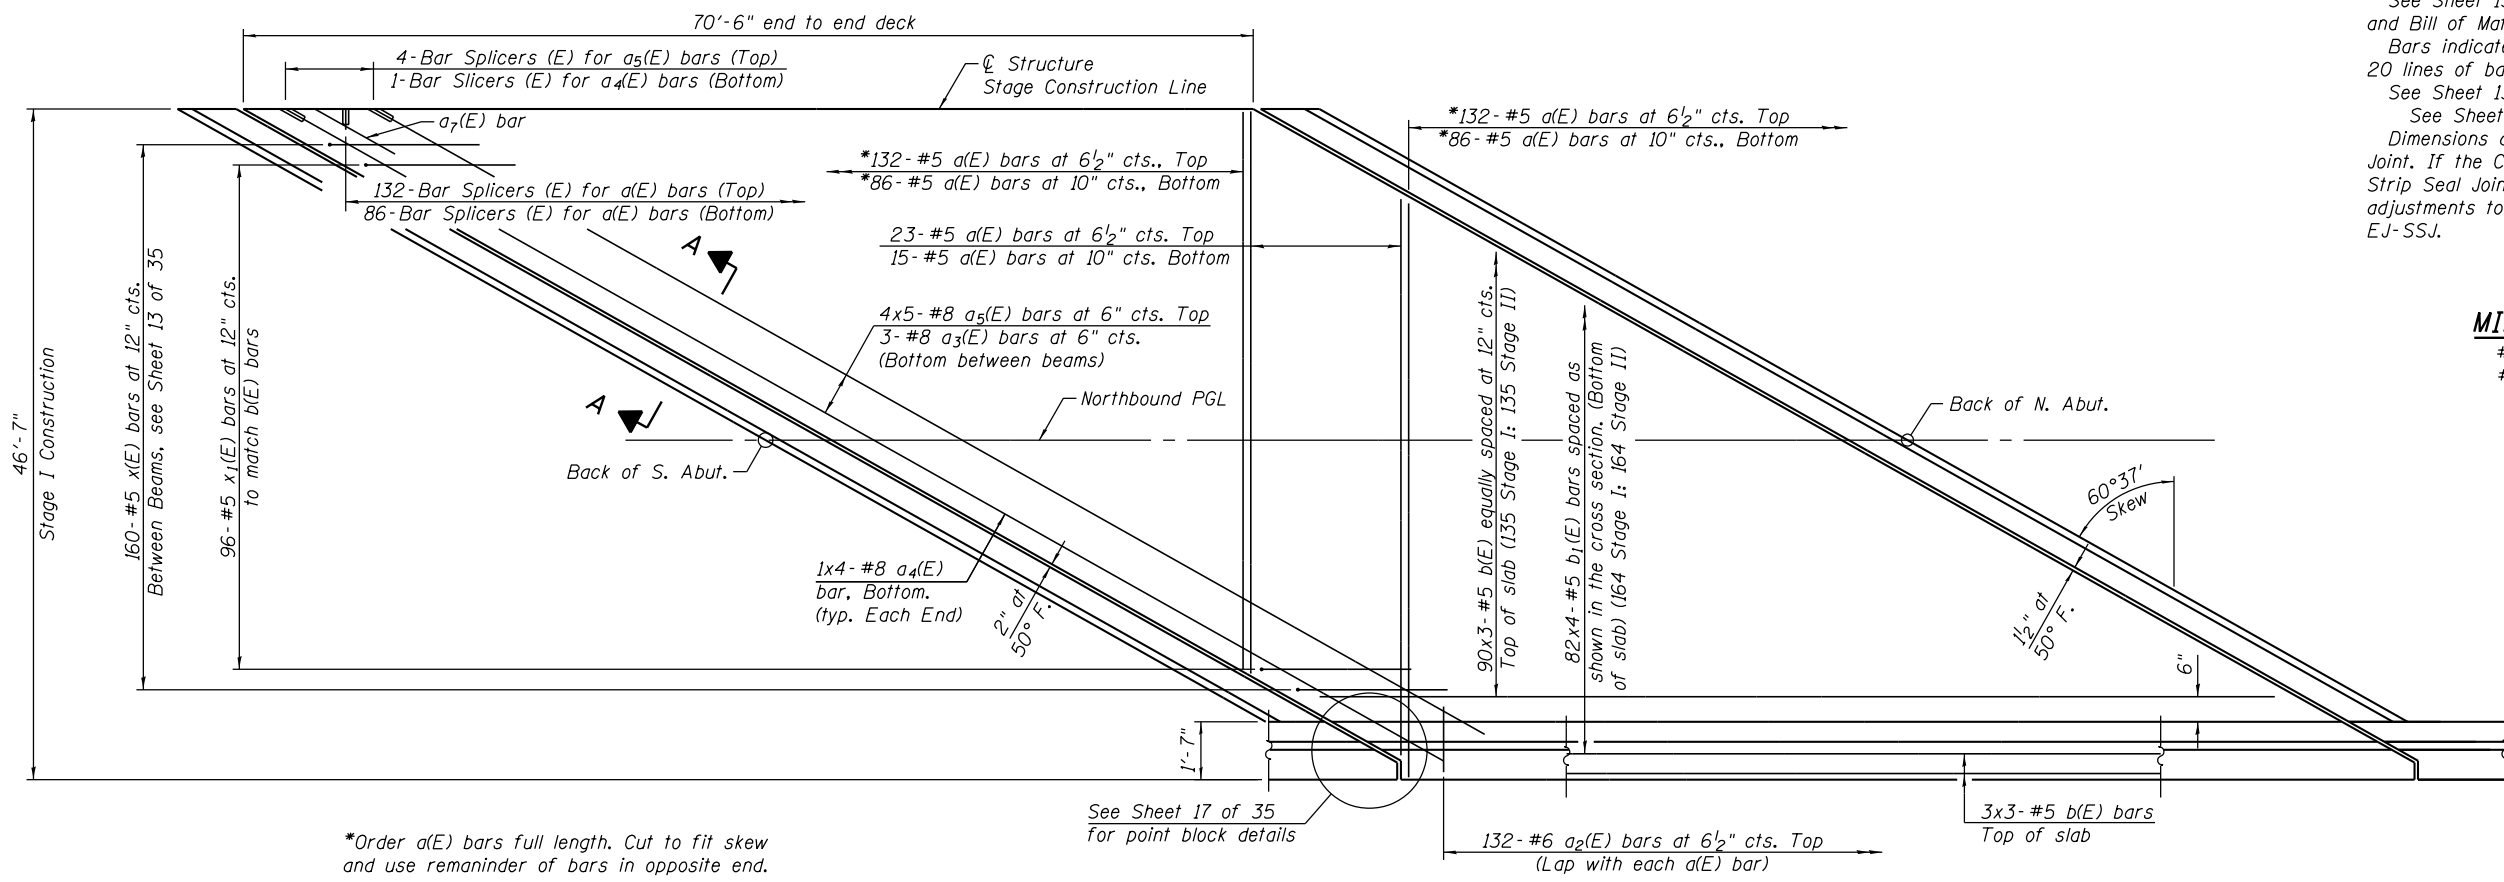


STAGE I PLAN

Notes:
 See Sheet 13 of 35 for Superstructure Details and Bill of Material.
 Bars indicated thus 20 x 3-#5 etc. indicates 20 lines of bars with 3 lengths per line.
 See Sheet 13 of 35 for parapet reinforcement.
 See Sheet 13 of 35 for Section A-A.
 Dimensions are based on a Rolled Rail Strip Seal Joint. If the Contractor elects to use the Welded Rail Strip Seal Joint, deck dimensions may require adjustments to satisfy the details on Base Sheet E-J-SSJ.

MIN. BAR LAP
 #5 bar = 3'-3"
 #8 bar = 6'-9"

*Order a(E) bars full length. Cut to fit skew and use remainder of bars in opposite end.

FILE NAME = s:\p\16380--6395\6346\025\macro\Sh\Structural\Plans\0980015-64C17-011-SUP.dgn

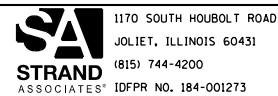

1170 SOUTH HOUBOLT ROAD
 JOLIET, ILLINOIS 60431
 (815) 744-4200
 IDFPR NO. 184-001273

USER NAME = brianf
 DESIGNED - RRD
 CHECKED - AJS
 DRAWN - BJF
 CHECKED - RRD
 PLOT SCALE =
 PLOT DATE = 8/14/2014

REVISED
 REVISED
 REVISED
 REVISED

STATE OF ILLINOIS
 DEPARTMENT OF TRANSPORTATION

SUPERSTRUCTURE (1 OF 2)
 STRUCTURE NO. 098-0015
 SHEET NO. 11 OF 35 SHEETS

F.A.P. RTE.	SECTION	COUNTY	TOTAL SHEETS	SHEET NO.
646	101 BR-3	WHITESIDE	130	70
CONTRACT NO. 64C17				

ILLINOIS FED. AID PROJECT