


PLAN


**MEDIAN DETAIL**  
NOT TO SCALE

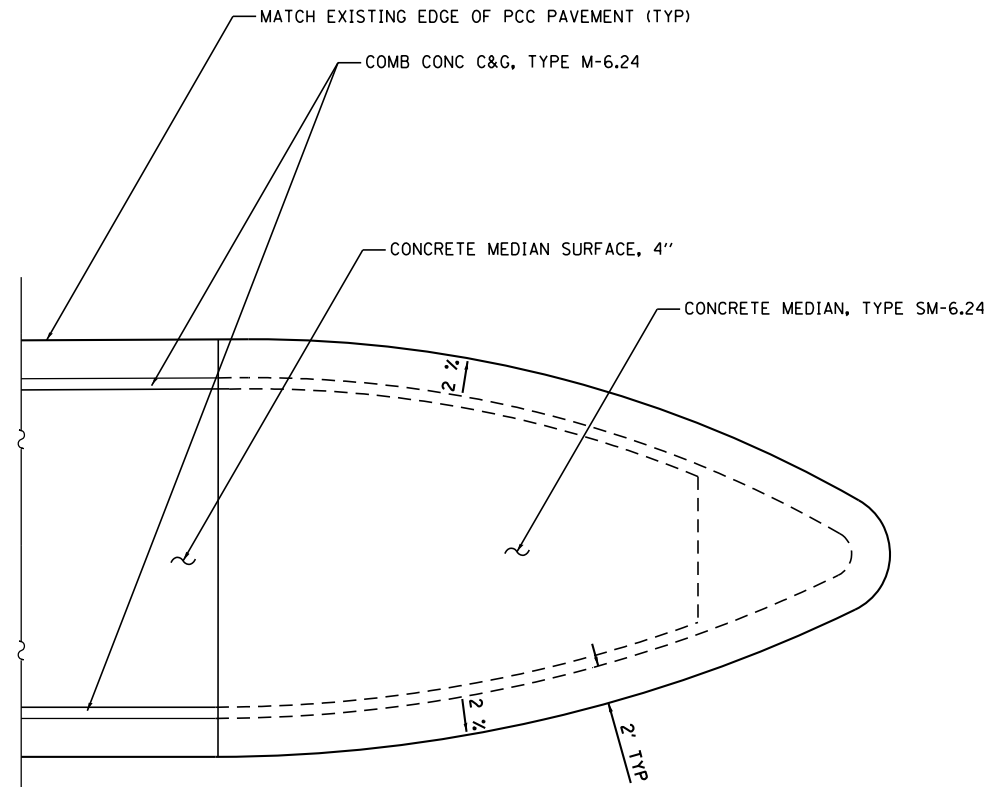

PLAN

BULLET NOSE MEDIAN LAYOUT SHALL BE CONTROLLED BY THE LOCATION OF THE EXISTING EDGE OF PCC PAVEMENT.

**BULLET NOSE MEDIAN DETAIL**  
NOT TO SCALE

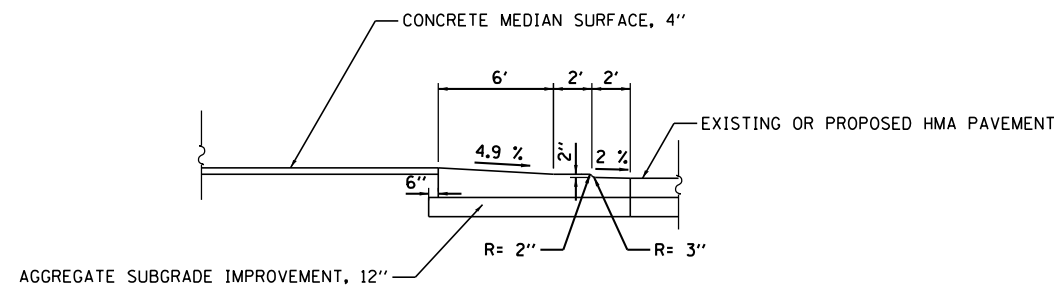

ELEVATION

**MEDIAN & BULLET NOSE DETAIL**  
NOT TO SCALE

FILE NAME = s:\p\16380-6395\6346\025\micro\Sh\0264C17-sht-detail1.dgn



USER NAME = brianf	DESIGNED - VLF	REVISED -
	DRAWN - BJF	REVISED -
PLOT SCALE = 10.0000' / in.	CHECKED - MAG	REVISED -
PLOT DATE = 8/14/2014	DATE - 8-14-14	REVISED -

STATE OF ILLINOIS  
DEPARTMENT OF TRANSPORTATION

MEDIAN DETAILS

SCALE: NTS SHEET 1 OF 1 SHEETS STA. TO STA.

F.A.P. RTE.	SECTION	COUNTY	TOTAL SHEETS	SHEET NO.
646	101 BR-3	WHITESIDE	130	109
FED. ROAD DIST. NO. 2 ILLINOIS FED. AID PROJECT			CONTRACT NO. 64C17	