


FINAL SURVEY	SURVEYED	DATE
NOTE BOOK	PLOTTED	
NO.	TEMPLATE	
	AREAS CHECKED	
	AREAS CHECKED	

ORIGINAL SURVEY	SURVEYED	DATE
NOTE BOOK	PLOTTED	
NO.	TEMPLATE	
	AREAS CHECKED	
	AREAS CHECKED	

FILE NAME = s:\j\16300-6399\6346\025\100\03\026\017-11t-ss1k1.dgn

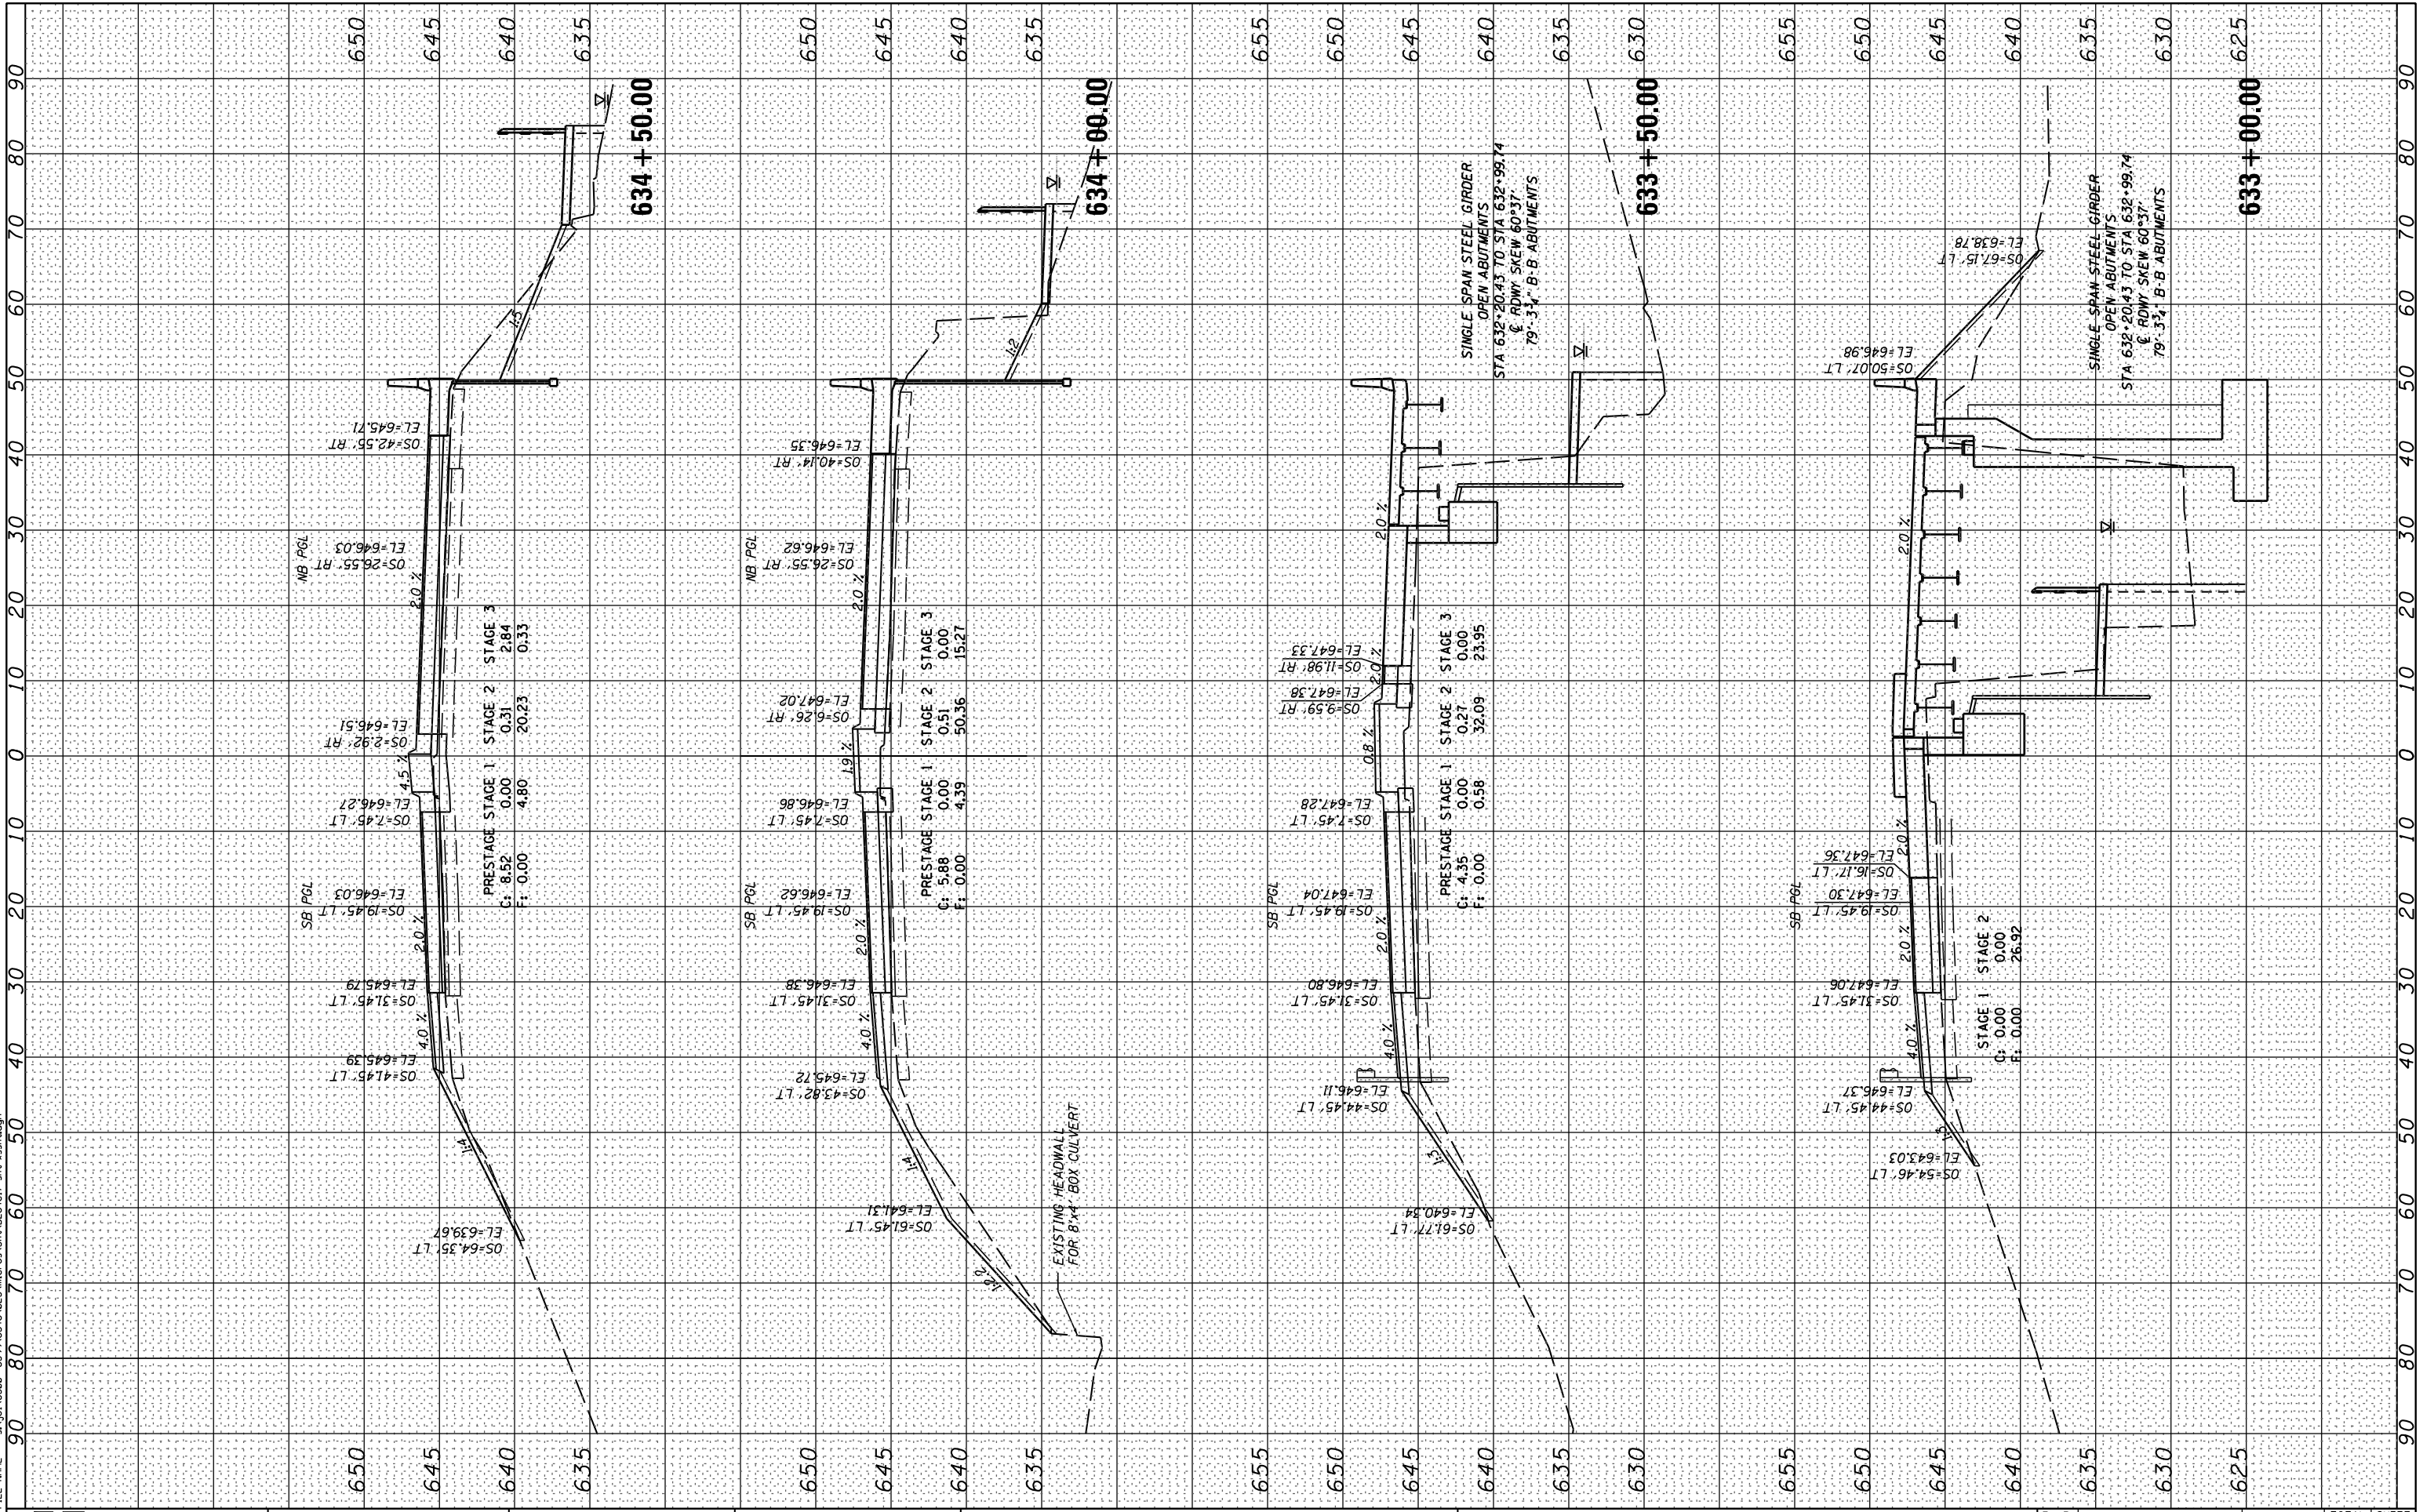

STRAND ASSOCIATES
 1170 SOUTH HOUBOLT ROAD
 JOLIET, ILLINOIS 60431
 (815) 744-4200

USER NAME = briant	DESIGNED - VLF
MODEL NAME = Default	DRAWN - DJW
PLOT SCALE = 20.0000' / in.	CHECKED - MAG
PLOT DATE = 8/14/2014	DATE - 8-14-14

REVISED -
REVISED -
REVISED -
REVISED -

**STATE OF ILLINOIS
 DEPARTMENT OF TRANSPORTATION**

CROSS SECTIONS	
SCALE: 10H 5V	SHEET 5 OF 8 SHEETS
STA. 633+00.00 TO STA. 634+50.00	

F.A.P. RTE. 646	SECTION 101 BR-3	COUNTY WHITESIDE	TOTAL SHEETS 130	SHEET NO. 125
CONTRACT NO. 64C17				
ILLINOIS FED. AID PROJECT				