
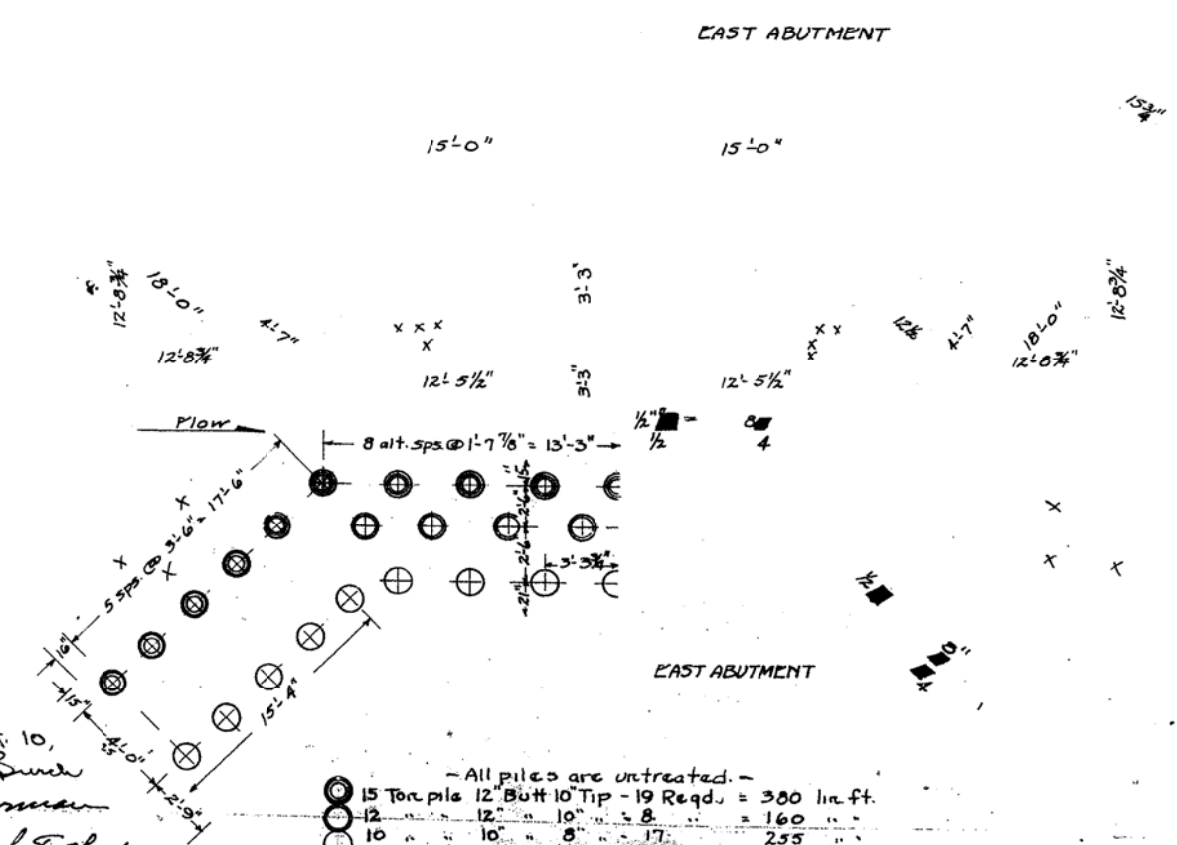


No existing structure.
 D.M. - S + W in Cottonwood Tree
 Rt. Sta. 680+25. Elev. 205.38

STATE	COUNTY	SECTION
ILLINOIS	CARROLL	5 BR-3
STATION		NO.
681	74	52

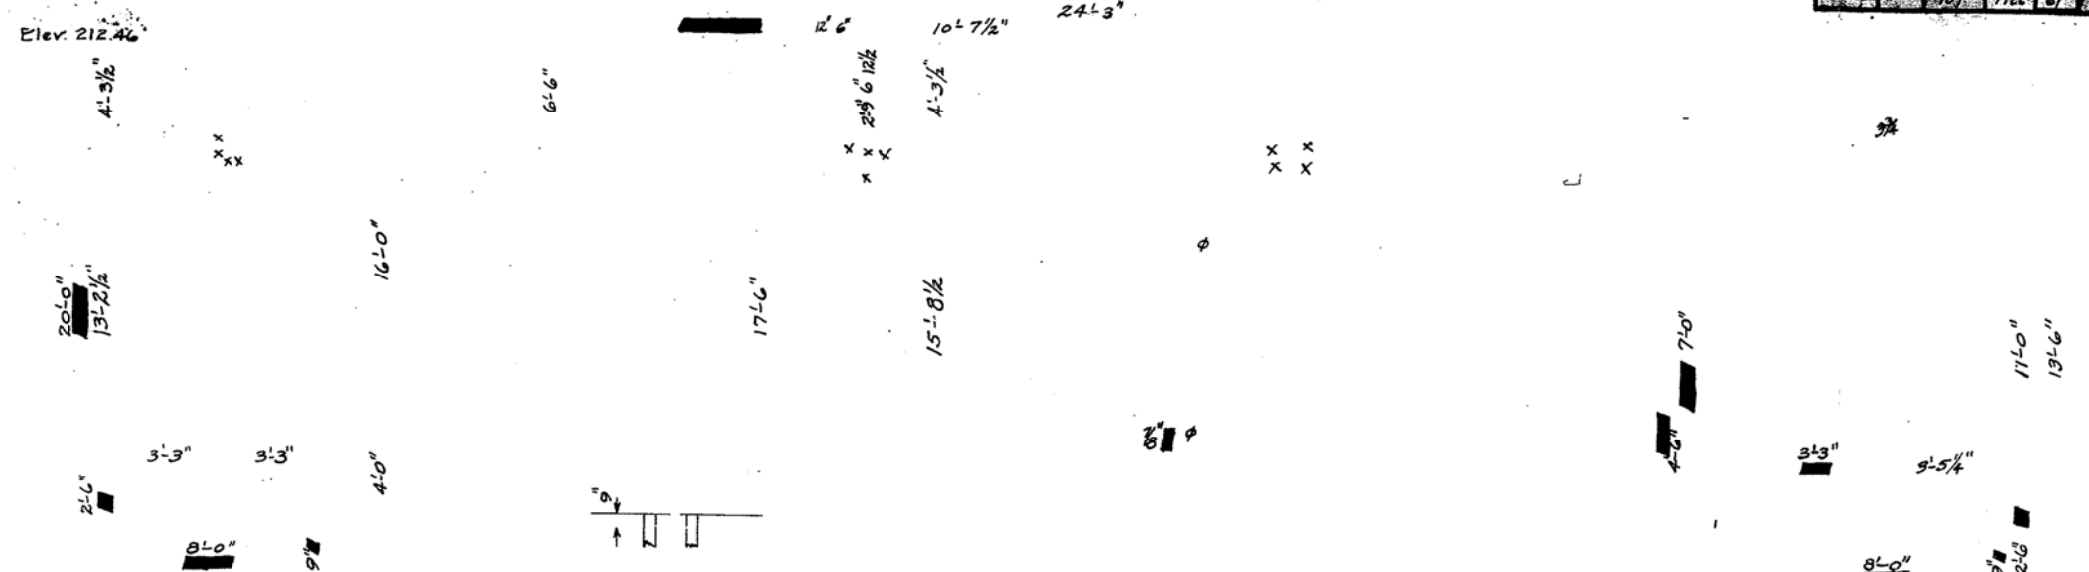

21	8'-0"
4	11'-0"
12	11'-6"
6	10'-0"
6	1/2" 8'-6"
10	1/2" 7'-0"
13	25'-0"
24	20'-0"
6	10'-6"
59	1/2" φ 8'-0"
59	φ 11'-0"
80	1/2" 9'-0"
112	1/2" 9'-0"
36	1/2" 19'
8	14'-6"
8	19'-0"
Z ₁ 52	1/2" 7'-9"

Let. 10,
 A. F. Bunch
 W. F. Brown
 Grant T. Hunt

- All piles are untreated -
 15 Ton pile 12" Butt 10" Tip - 19 Reqd. = 380 lin. ft.
 12 " 10 " 8 " = 160 " "
 10 " 10 " 8 " = 17 " " 255 "

STA. 681+74
 SBI: ROUTE 40
 SEC. 5-B CARROLL CO.

1014

FILE NAME =	USER NAME = SAW	DESIGNED - RAC	REVISED -
... \02640B4-SHT-ExBrIDGE.dgn		DRAWN - SAW	REVISED -
	PLOT SCALE = 40.0000' / in.	CHECKED - DAZ	REVISED -
	PLOT DATE = 8/1/2013	DATE - 08-08-13	REVISED -

STATE OF ILLINOIS
 DEPARTMENT OF TRANSPORTATION

ZROKA
 engineering
 Zzoka Engineering, P.C.
 4216 North Hermitage
 Chicago, IL 60613

EXISTING BRIDGE PLANS
 FOR INFORMATION ONLY

F.A.P. RTE.	SECTION	COUNTY	TOTAL SHEETS	SHEET NO.
646	5 BR-3	CARROLL	84	52
CONTRACT NO. 64084				
ILLINOIS FED. AID PROJECT				

SCALE: SHEET 10 OF 28 SHEETS STA. TO STA.