


TYPICAL SECTIONS

INTERSTATE 80

PROPOSED REMOVAL

STA. 600+82 - 601+22 (EB)
 STA. 600+82 - 612+24 (WB)
 STA. 722+65 - 723+05 (EB & WB)
 STA. 724+96 - 725+36 (EB & WB)
 STA. 788+54 - 789+64 (EB & WB)
 STA. 841+42 - 842+52 (EB & WB)
 STA. 1016+00 - 1020+30 (EB & WB)

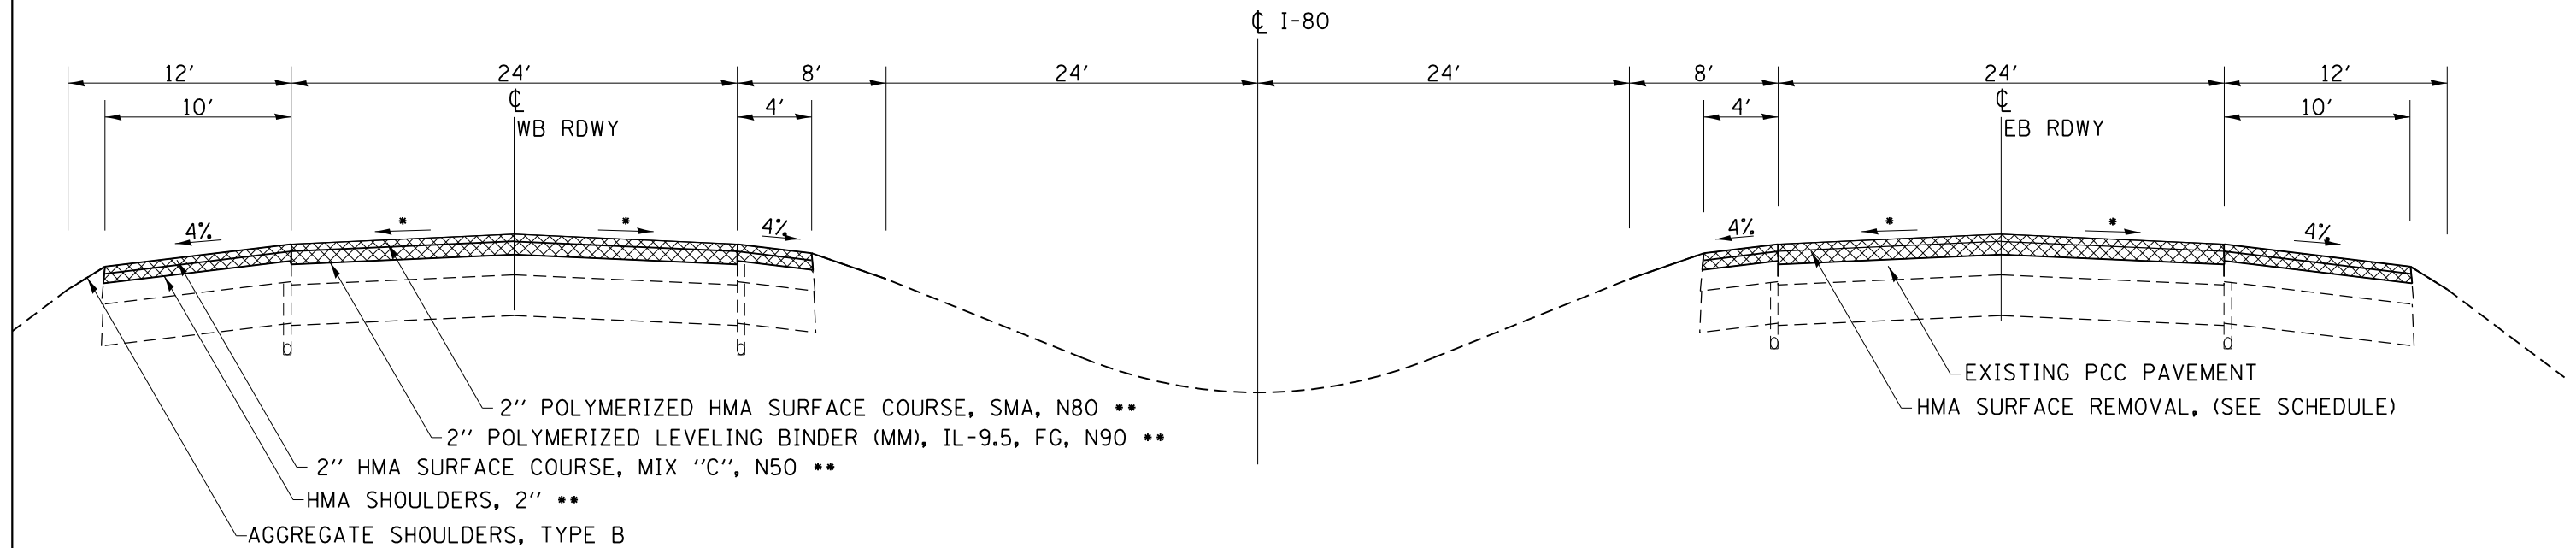

* MAINTAIN EXISTING CROSS-SLOPE.
 CROSS-SLOPE DESIRED $\frac{3}{16}$ "/FT.
 MINIMUM $\frac{1}{8}$ "/FT.

** HMA - 112 LB./SQ. YD./IN

FILE NAME =	USER NAME = grantpm	DESIGNED -	REVISED -	STATE OF ILLINOIS DEPARTMENT OF TRANSPORTATION	TYPICAL SECTIONS			F.A.I. RTE.	SECTION	COUNTY	TOTAL SHEETS	SHEET NO.			
Default	Default	DRAWN -	REVISED -		SCALE:	SHEET	OF	SHEETS	STA.	TO STA.	80	(37-2,3) RS-3	HENRY	50	11
		CHECKED -	REVISED -												
		DATE -	REVISED -												

ILLINOIS FED. AID PROJECT