


TYPICAL SECTIONS

INTERSTATE 80
SUPERELEVATED SECTION

PROPOSED REMOVAL

STA. 975+34 - 976+44 (EB & WB)

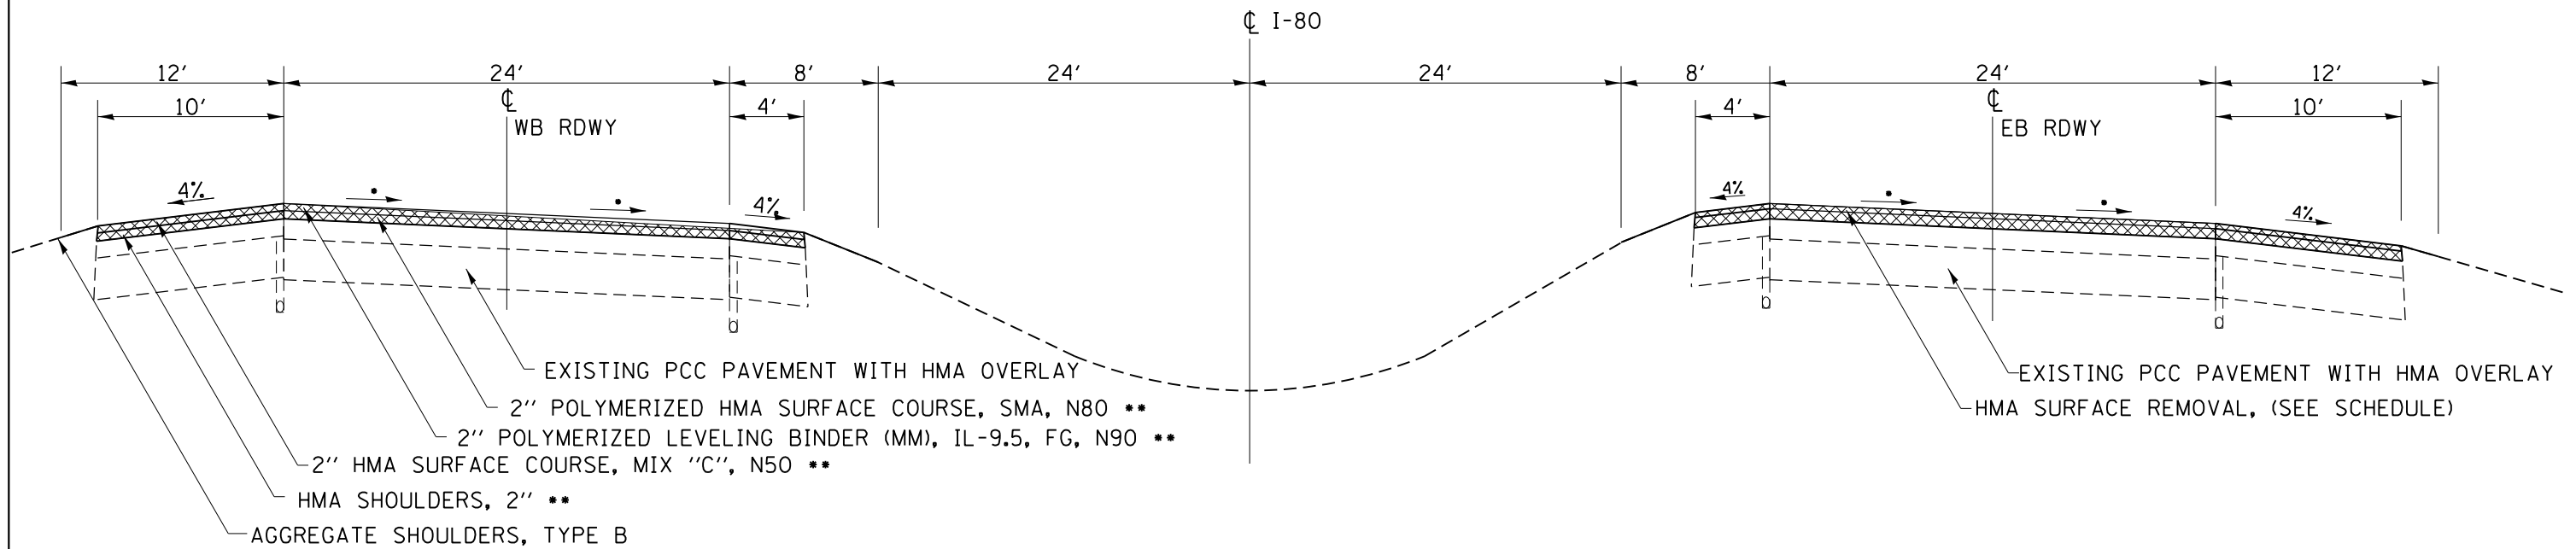

* MAINTAIN EXISTING CROSS-SLOPE.
** HMA - 112 LB./SQ. YD./IN

FILE NAME =	USER NAME = grantpm	DESIGNED -	REVISED -
es:\pwork\pwork\grantpm\d0340191\020011-sh-typical.dgn		DRAWN -	REVISED -
Default	PLOT SCALE = 100.000' / in.	CHECKED -	REVISED -
	PLOT DATE = Tue Aug 19 14:55:39 2014	DATE -	REVISED -

STATE OF ILLINOIS
DEPARTMENT OF TRANSPORTATION

TYPICAL SECTIONS

SCALE: SHEET OF SHEETS STA. TO STA.

F.A.I. RTE.	SECTION	COUNTY	TOTAL SHEETS	SHEET NO.
80	(37-2.3) RS-3	HENRY	50	14
CONTRACT NO. 64663			ILLINOIS FED. AID PROJECT	