


TYPICAL SECTIONS

PROPOSED MAINLINE
1 3/4" GRINDING

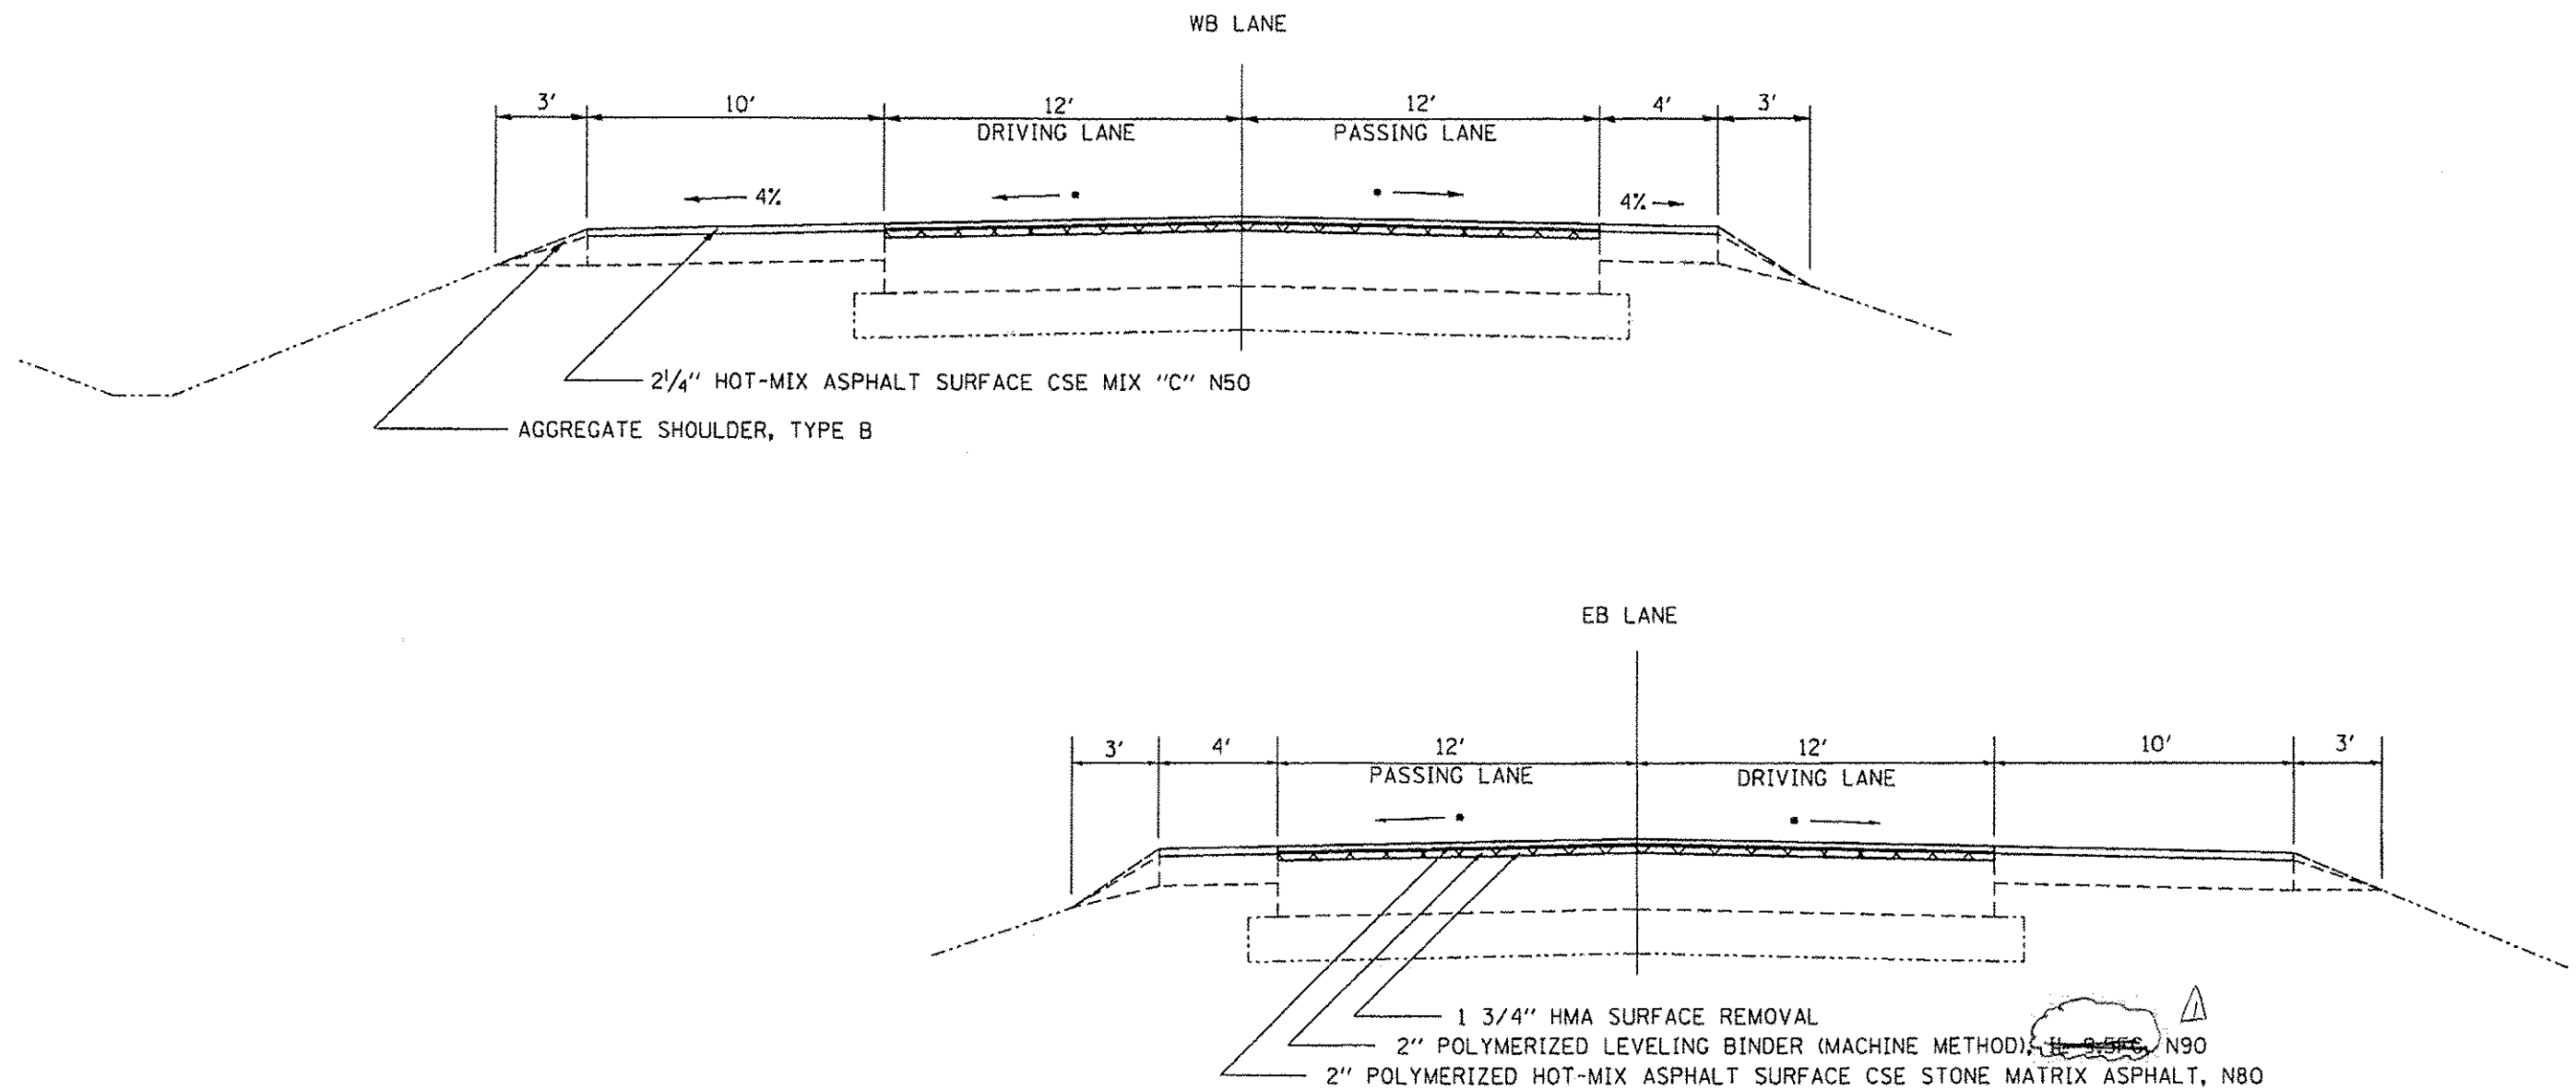

*MATCH EXISTING (MINIMUM 1/8"/FT)

REVISOR ON 10/22/14

FILE NAME *	USER NAME * grantpm	DESIGNED -	REVISED -	STATE OF ILLINOIS DEPARTMENT OF TRANSPORTATION	TYPICAL SECTIONS		F.A. RTE.	SECTION	COUNTY	TOTAL SHEETS	SHEET NO.
c:\pvc\work\pvidot\grantpm\id8318581\0288	11-sh-typical.dgn	DRAWN -	REVISED -				80	137-4,5,6RS-2	HENRY	80	13
Default	PLOT SCALE * 100.0000' / 1"	CHECKED -	REVISED -		SCALE: SHEET OF SHEETS STA. TO STA.		CONTRACT NO. 64G64				
	PLOT DATE * Fri Aug 22 08:49:29 2014	DATE -	REVISED -		ILLINOIS FED. AID PROJECT						