
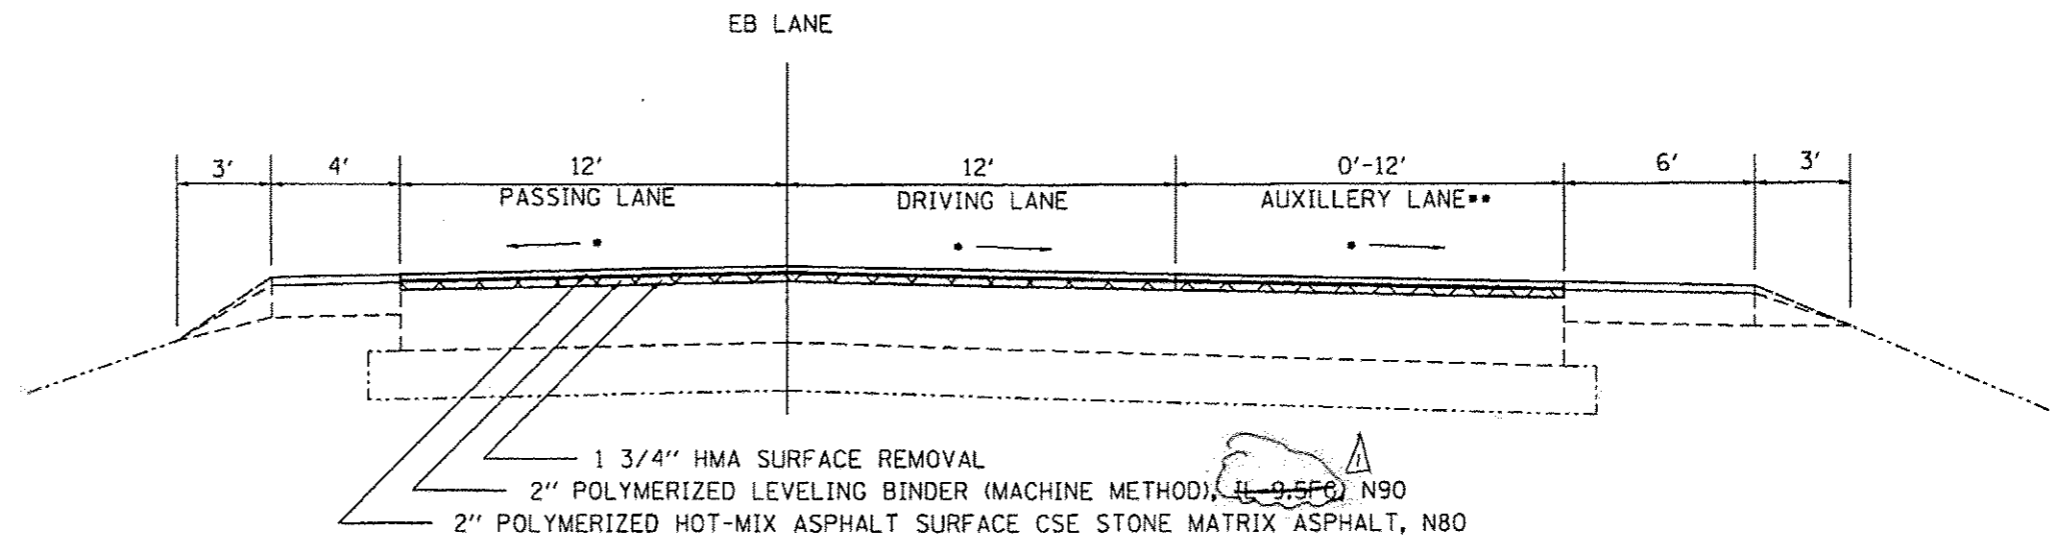


TYPICAL SECTIONS

PROPOSED MAINLINE
1 3/4" GRINDING

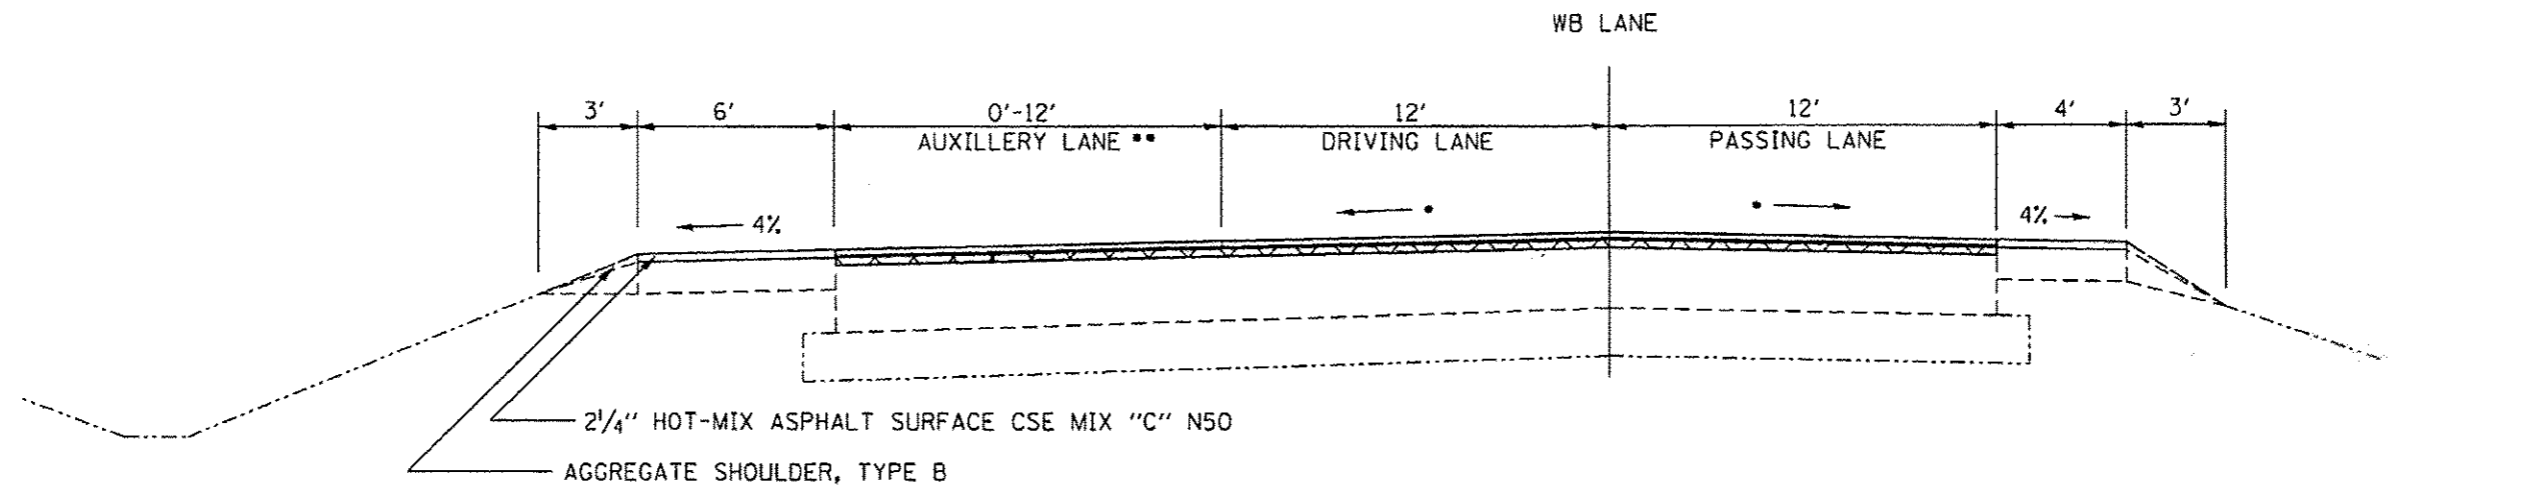

*MATCH EXISTING (MINIMUM 1/8"/FT)
**SEE SCHEDULE FOR LOCATIONS

△ REVISED ON 10/22/14

FILE NAME *	USER NAME * granton	DESIGNED -	REVISED -	STATE OF ILLINOIS DEPARTMENT OF TRANSPORTATION	TYPICAL SECTIONS			F.A.I. RTE.	SECTION	COUNTY	TOTAL SHEETS	SHEET NO.
c:\pe-work\pedit\granton\8318581\0200	11-shr-typical.dgn	DRAWN -	REVISED -					80	(37-4,5,6)RS-2	HENRY	80	14
Default	PLOT SCALE * 1/8"=1'-0"	CHECKED -	REVISED -		SCALE:	SHEET	OF	SHEETS	STA.	TO STA.	ILLINOIS FED. AID PROJECT	
	PLOT DATE * Fri Aug 22 08:49:41 2014	DATE -	REVISED -								CONTRACT NO. 64664	