
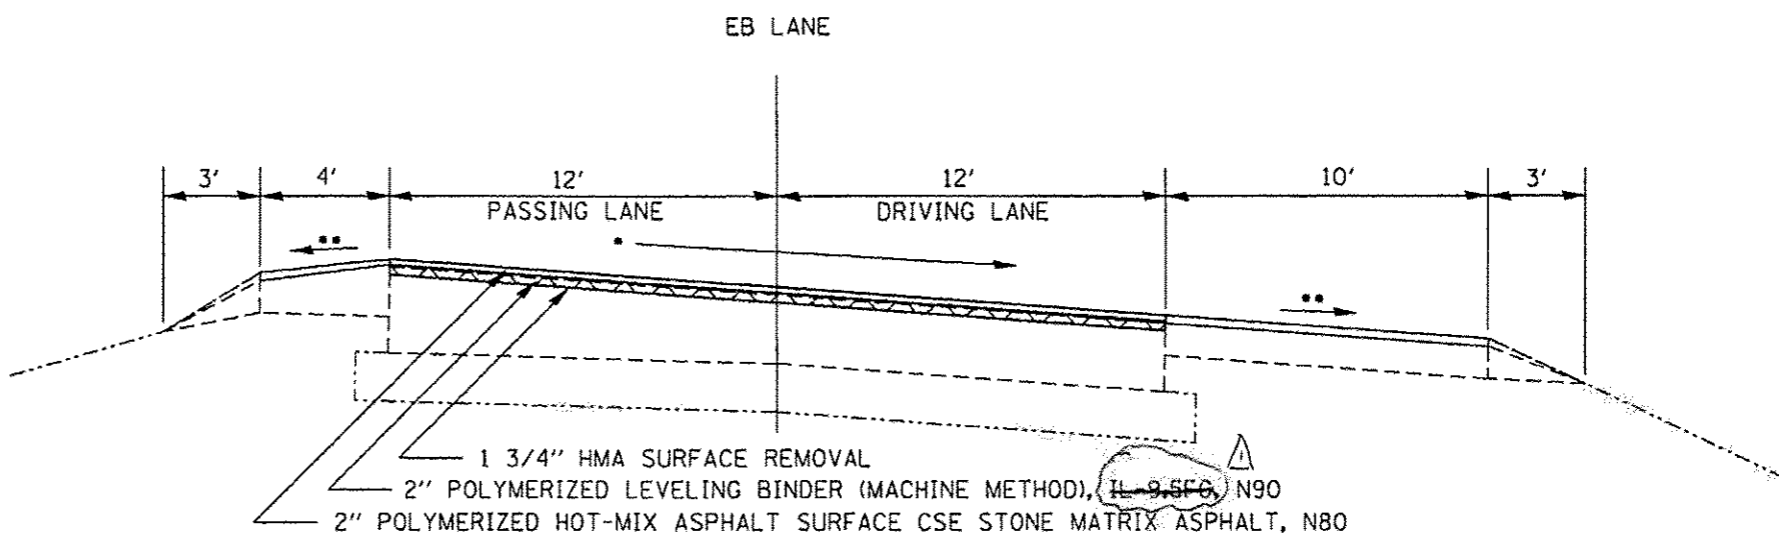


TYPICAL SECTIONS

PROPOSED SUPERELEVATED SECTION MAINLINE 1 3/4" GRINDING

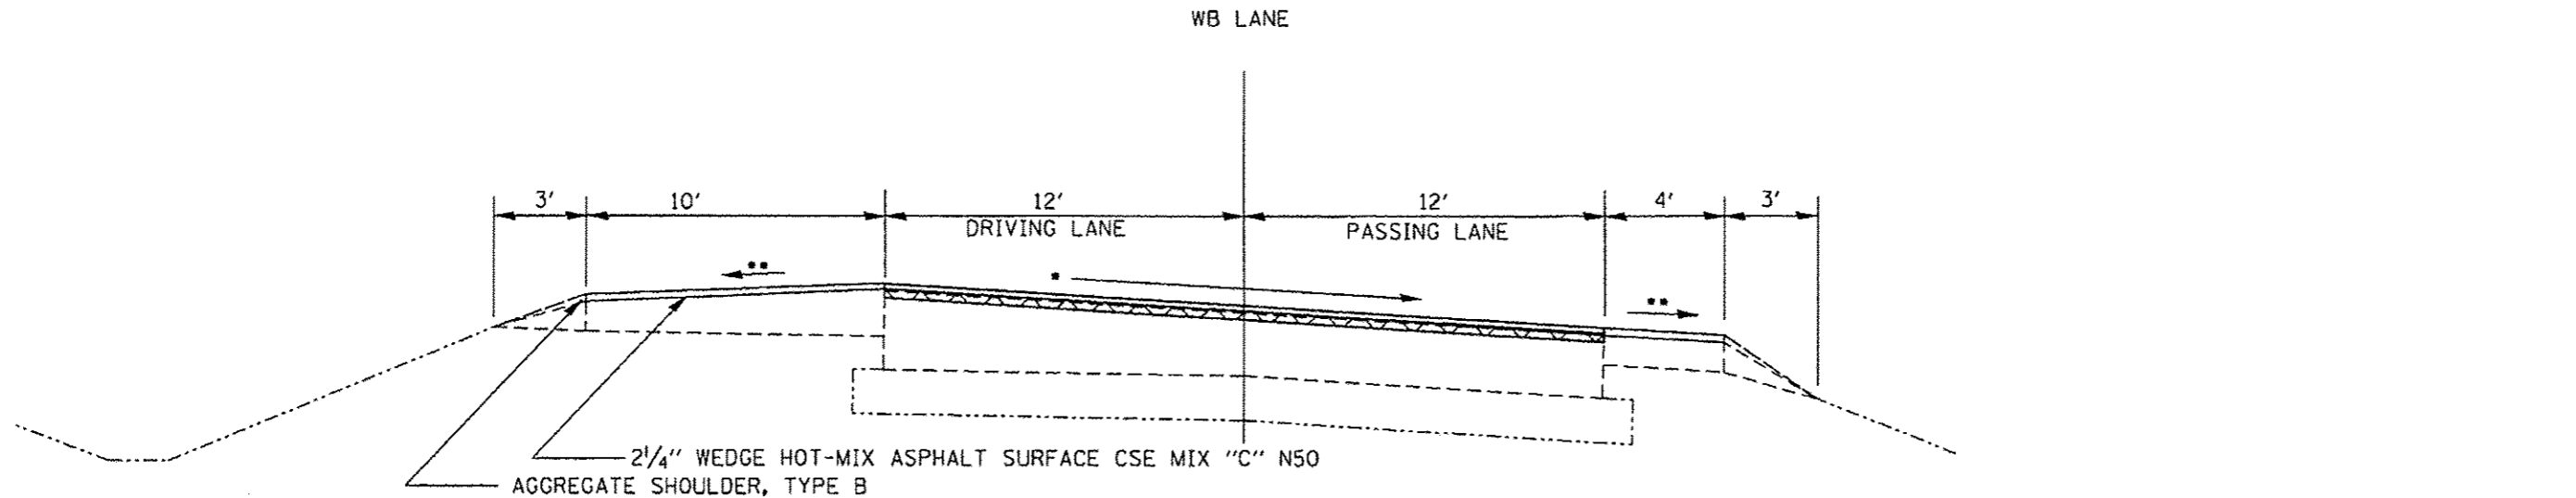

- MATCH EXISTING (MINIMUM 1/8" / FT)
- SHOULDER SLOPED ACCORDING TO STD 482001

△ REVISED ON 10/22/14

FILE NAME *	USER NAME * grantom	DESIGNED -	REVISED -	STATE OF ILLINOIS DEPARTMENT OF TRANSPORTATION	TYPICAL SECTIONS	F.A. RTE.	SECTION	COUNTY	TOTAL SHEETS	SHEET NO.	
at\pse_wor\pvidott\grantom\0318581\0288	11-ah1-typical.dgn	DRAWN -	REVISED -			80	(37-4,5,6)RS-2	HENRY	80	15	
Default	PLOT SCALE * 100.0000' / in.	CHECKED -	REVISED -			CONTRACT NO. 64064					
	PLOT DATE * Fri Aug 22 08:49:54 2014	DATE -	REVISED -			ILLINOIS FED. AID PROJECT					
						SCALE:	SHEET	OF	SHEETS	STA. TO STA.	