
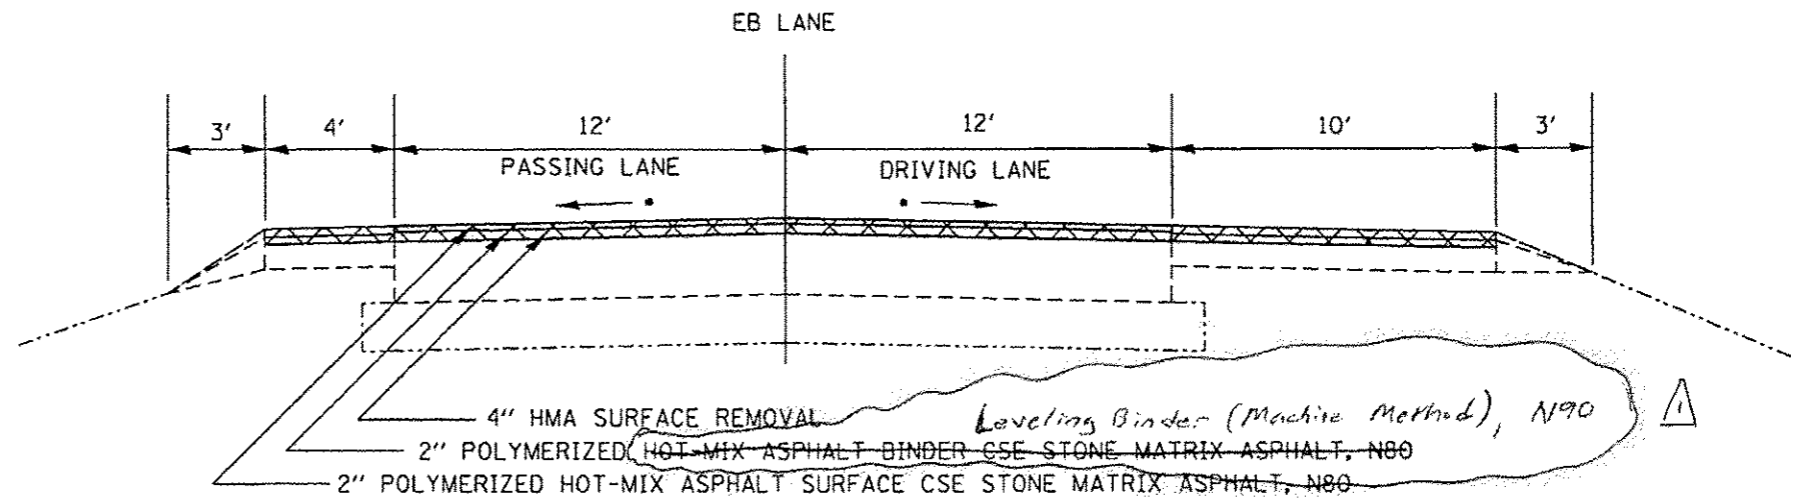


# TYPICAL SECTIONS

PROPOSED MAINLINE  
4" GRINDING\*\*\*

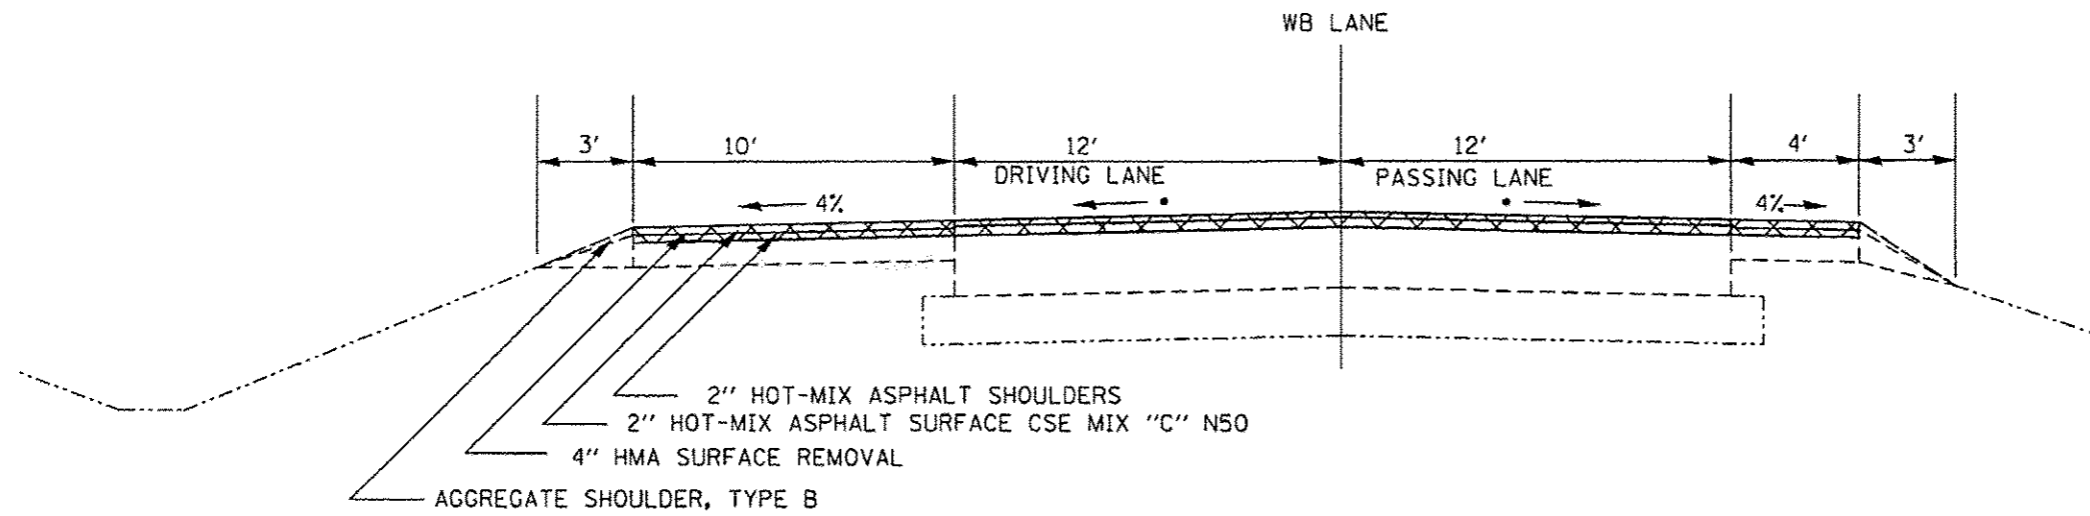

•MATCH EXISTING (MINIMUM 1/8" / FT)

\*\*\*UNDER OVERHEAD STRUCTURES AND  
ADJACENT TO CONCRETE CROSSOVERS

△ REVISED ON 10/22/14

FILE NAME *	USER NAME * granton	DESIGNED -	REVISED -	<b>STATE OF ILLINOIS DEPARTMENT OF TRANSPORTATION</b>	<b>TYPICAL SECTIONS</b>			F.A.I. RTE.	SECTION	COUNTY	TOTAL SHEETS	SHEET NO.
c:\pwwork\pav\granton\0318581\0280	11-shr-typical.dgn	DRAWN -	REVISED -					80	(37-4.5.6)RS-2	HENRY	80	16
Default	PLOT SCALE * 100.0000' / 1"	CHECKED -	REVISED -		SCALE: SHEET OF SHEETS STA. TO STA.			CONTRACT NO. 64064				
	PLOT DATE * Fri Aug 22 08:50:15 2014	DATE -	REVISED -		ILLINOIS FED. AID PROJECT							