
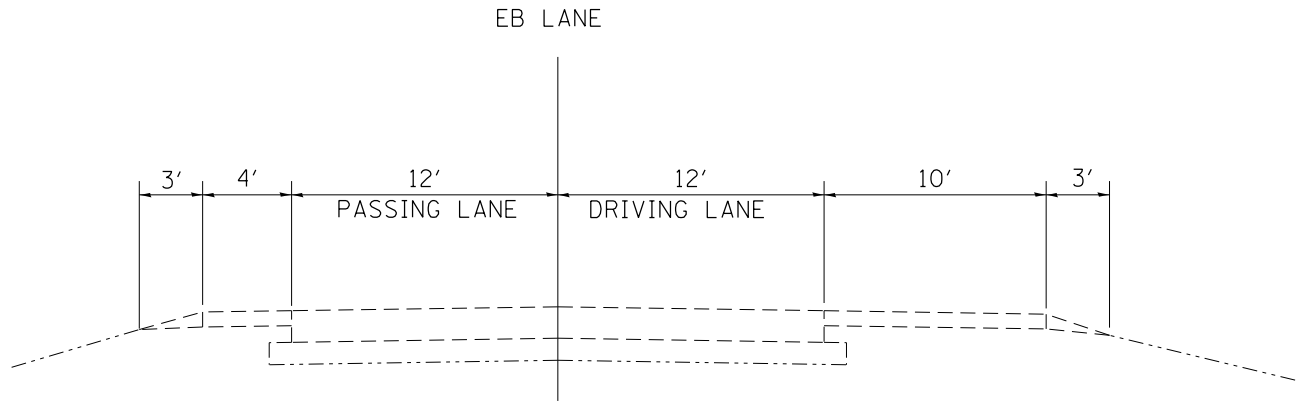


# TYPICAL SECTIONS

## EXISTING MAINLINE

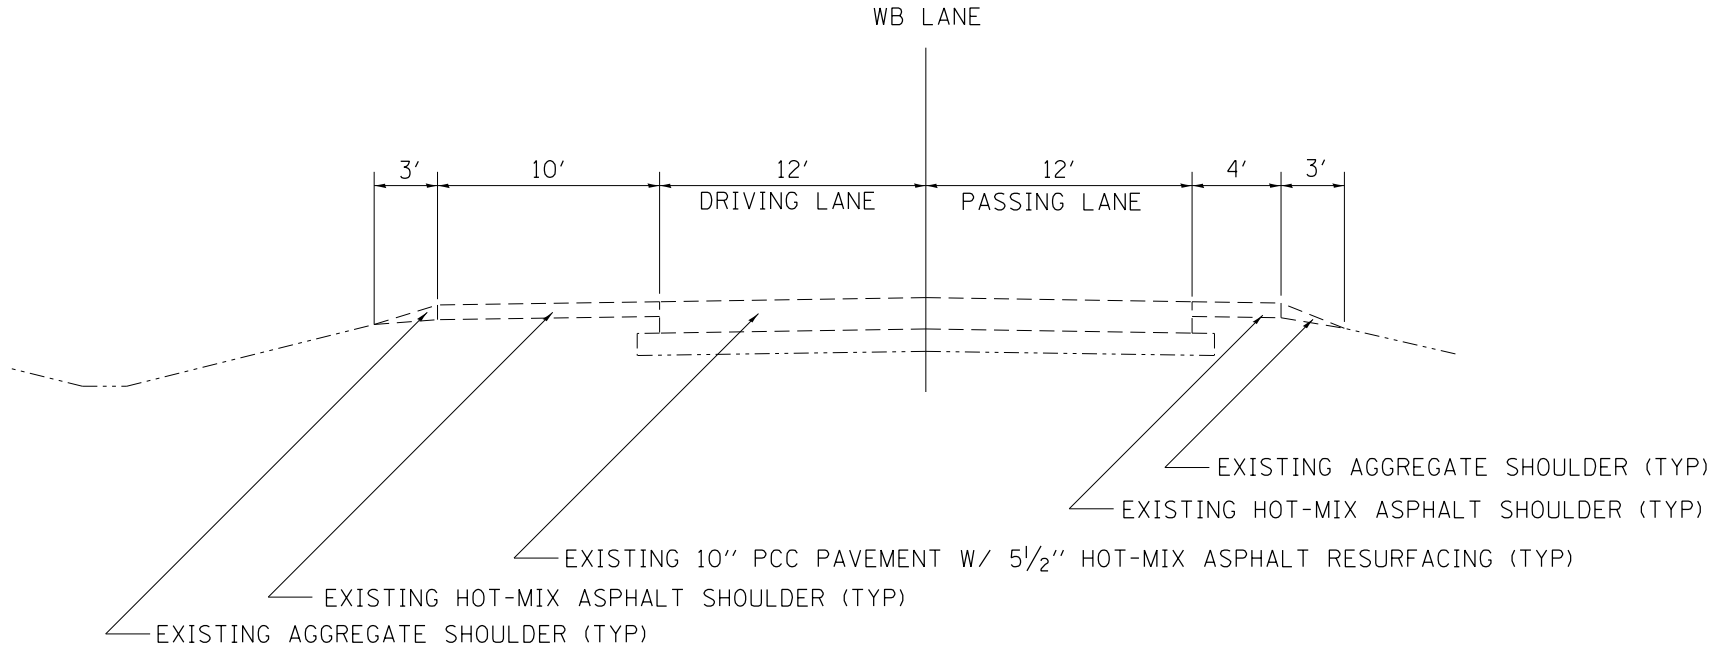

FILE NAME =	USER NAME = grantpm	DESIGNED -	REVISED -
e:\pwork\pwork\grantpm\d0310501\0200711-sh1-typical.dgn		DRAWN -	REVISED -
Default	PLOT SCALE = 100.0000' / in.	CHECKED -	REVISED -
	PLOT DATE = Fri Aug 22 08:49:11 2014	DATE -	REVISED -

STATE OF ILLINOIS  
DEPARTMENT OF TRANSPORTATION

TYPICAL SECTIONS

SCALE: SHEET OF SHEETS STA. TO STA.

F.A. RTE.	SECTION	COUNTY	TOTAL SHEETS	SHEET NO.
80	(37-4,5,6)RS-2	HENRY	80	12
ILLINOIS FED. AID PROJECT			CONTRACT NO. 64064	