


TYPICAL SECTIONS

Ⓐ EASTBOUND


Ⓐ WESTBOUND

1042+61	1317+26	1929+96	1256+82
1045+80	1318+51	1755+42	1254+56
1052+14	1609+85	1752+98	1056+48
1057+23	1613+65	1613+21	1051+82
1254+60	1753+33	1609+41	1044+78
1256+83	1755+67	1318+54	1041+56
	1929+96	1317+10	

MAINLINE TAPER

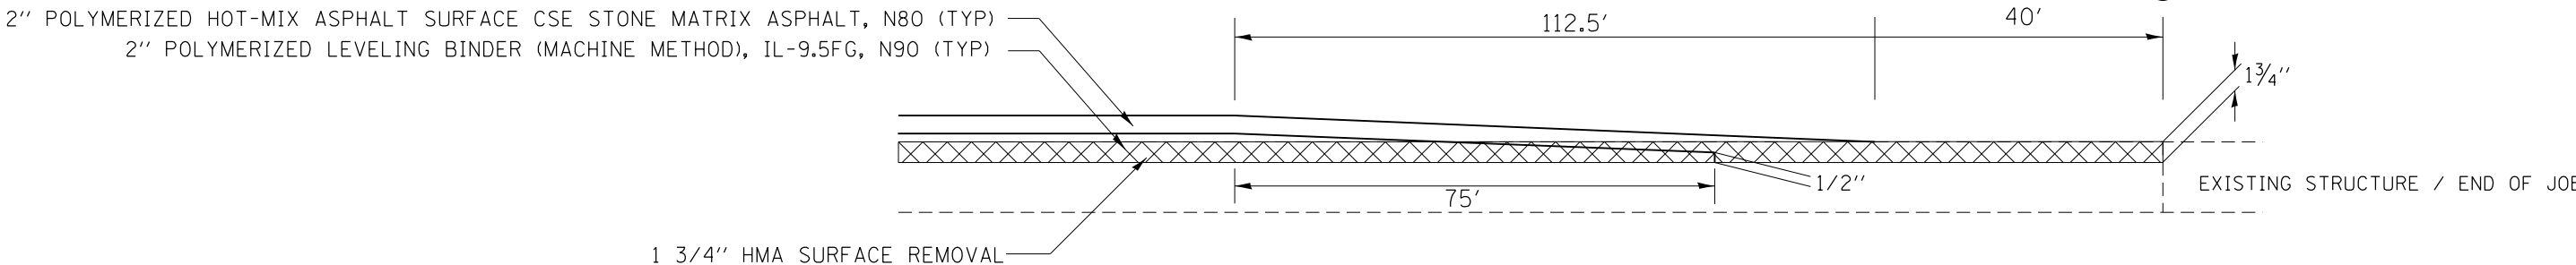

SHOULDER TAPER

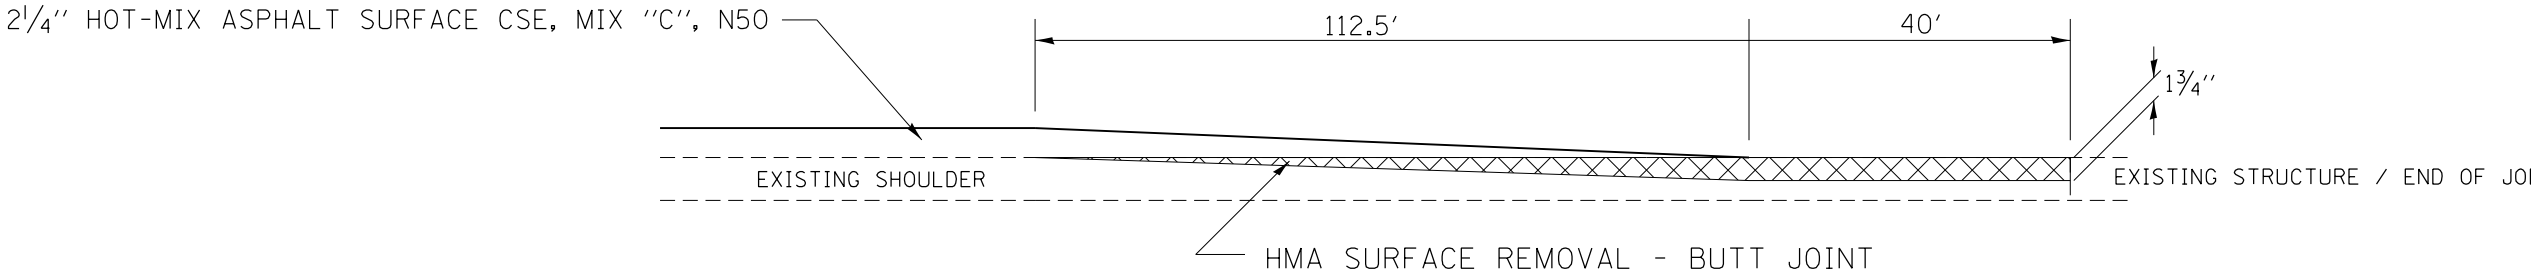

FILE NAME =	USER NAME = grantpm	DESIGNED -	REVISED -	STATE OF ILLINOIS DEPARTMENT OF TRANSPORTATION	TYPICAL SECTIONS				F.A.I. RTE.	SECTION	COUNTY	TOTAL SHEETS	SHEET NO.
c:\pwork\pwork\grantpm\d0310501\0200711-sh-typical.dgn		DRAWN -	REVISED -		80	(37-4.5,6)RS-2	HENRY	80	18				
Default	PLOT SCALE = 100.0000' / in.	CHECKED -	REVISED -		CONTRACT NO. 64064								
	PLOT DATE = Fri Aug 22 08:58:42 2014	DATE -	REVISED -		SCALE:	SHEET	OF	SHEETS	STA.	TO	STA.	ILLINOIS FED. AID PROJECT	