


PAVEMENT MARKING

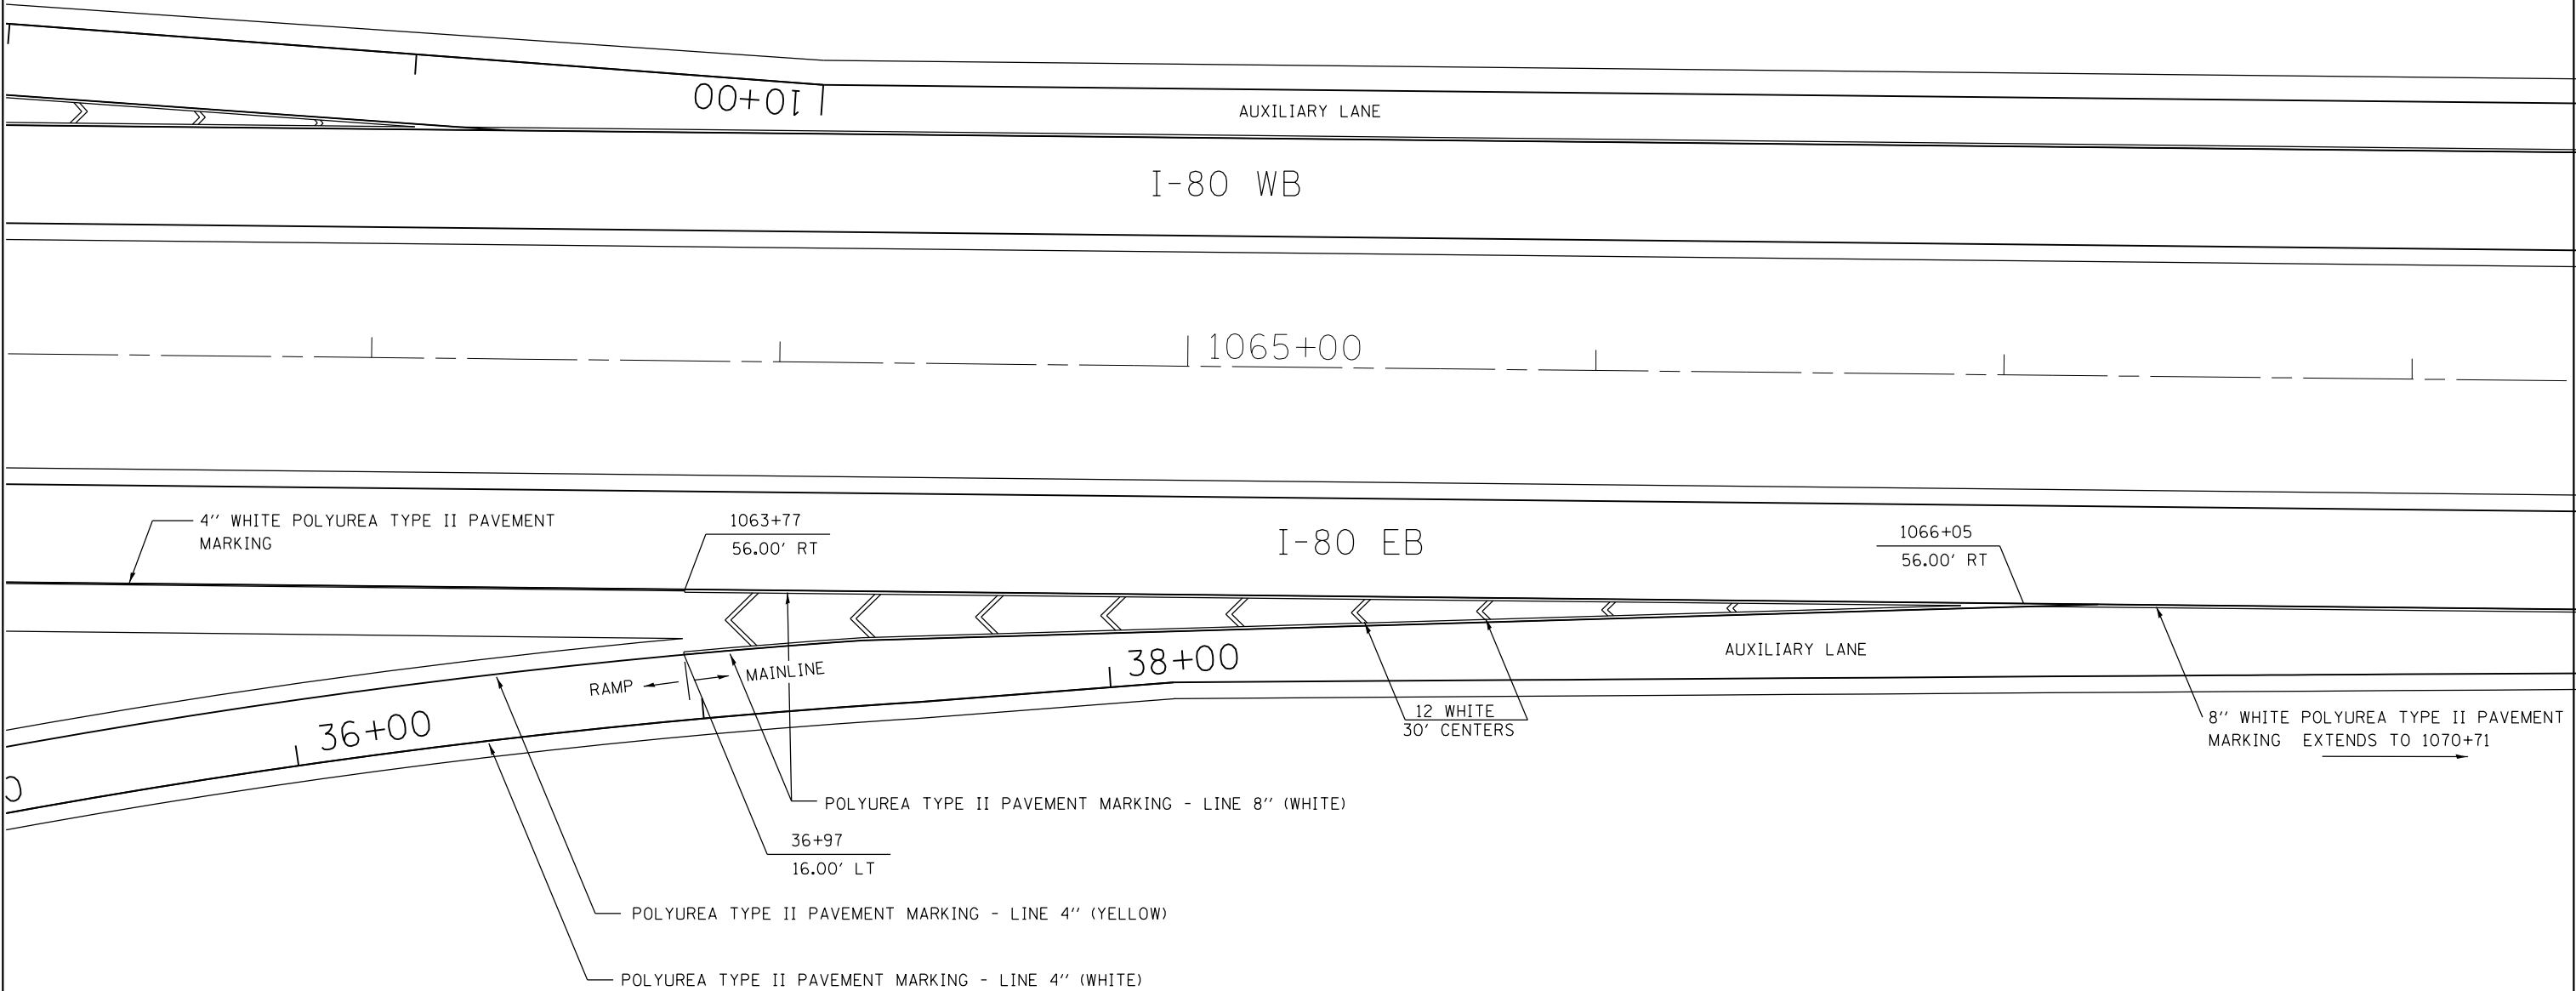

| | | | |
|-----------------------------------------------------------|--------------------------------------|------------|-----------|
| FILE NAME = | USER NAME = grantpm | DESIGNED - | REVISED - |
| ca:\pwork\work\pwork\grantpm\d0310501\0200711-sh1-pmk.dgn | | DRAWN - | REVISED - |
| Default | PLOT SCALE = 40.0000' / in. | CHECKED - | REVISED - |
| | PLOT DATE = Fri Aug 22 09:15:28 2014 | DATE - | REVISED - |

**STATE OF ILLINOIS
DEPARTMENT OF TRANSPORTATION**

| | | | |
|-------------------------|-------|----|---------|
| IL 82 TO EB I-80 | | | |
| SCALE: | SHEET | OF | SHEETS |
| | STA. | | TO STA. |

| F.A.I. RTE. | SECTION | COUNTY | TOTAL SHEETS | SHEET NO. |
|--------------------|----------------|--------|---------------------------|-----------|
| 80 | (37-4,5,6)RS-2 | HENRY | 80 | 54 |
| CONTRACT NO. 64064 | | | ILLINOIS FED. AID PROJECT | |