
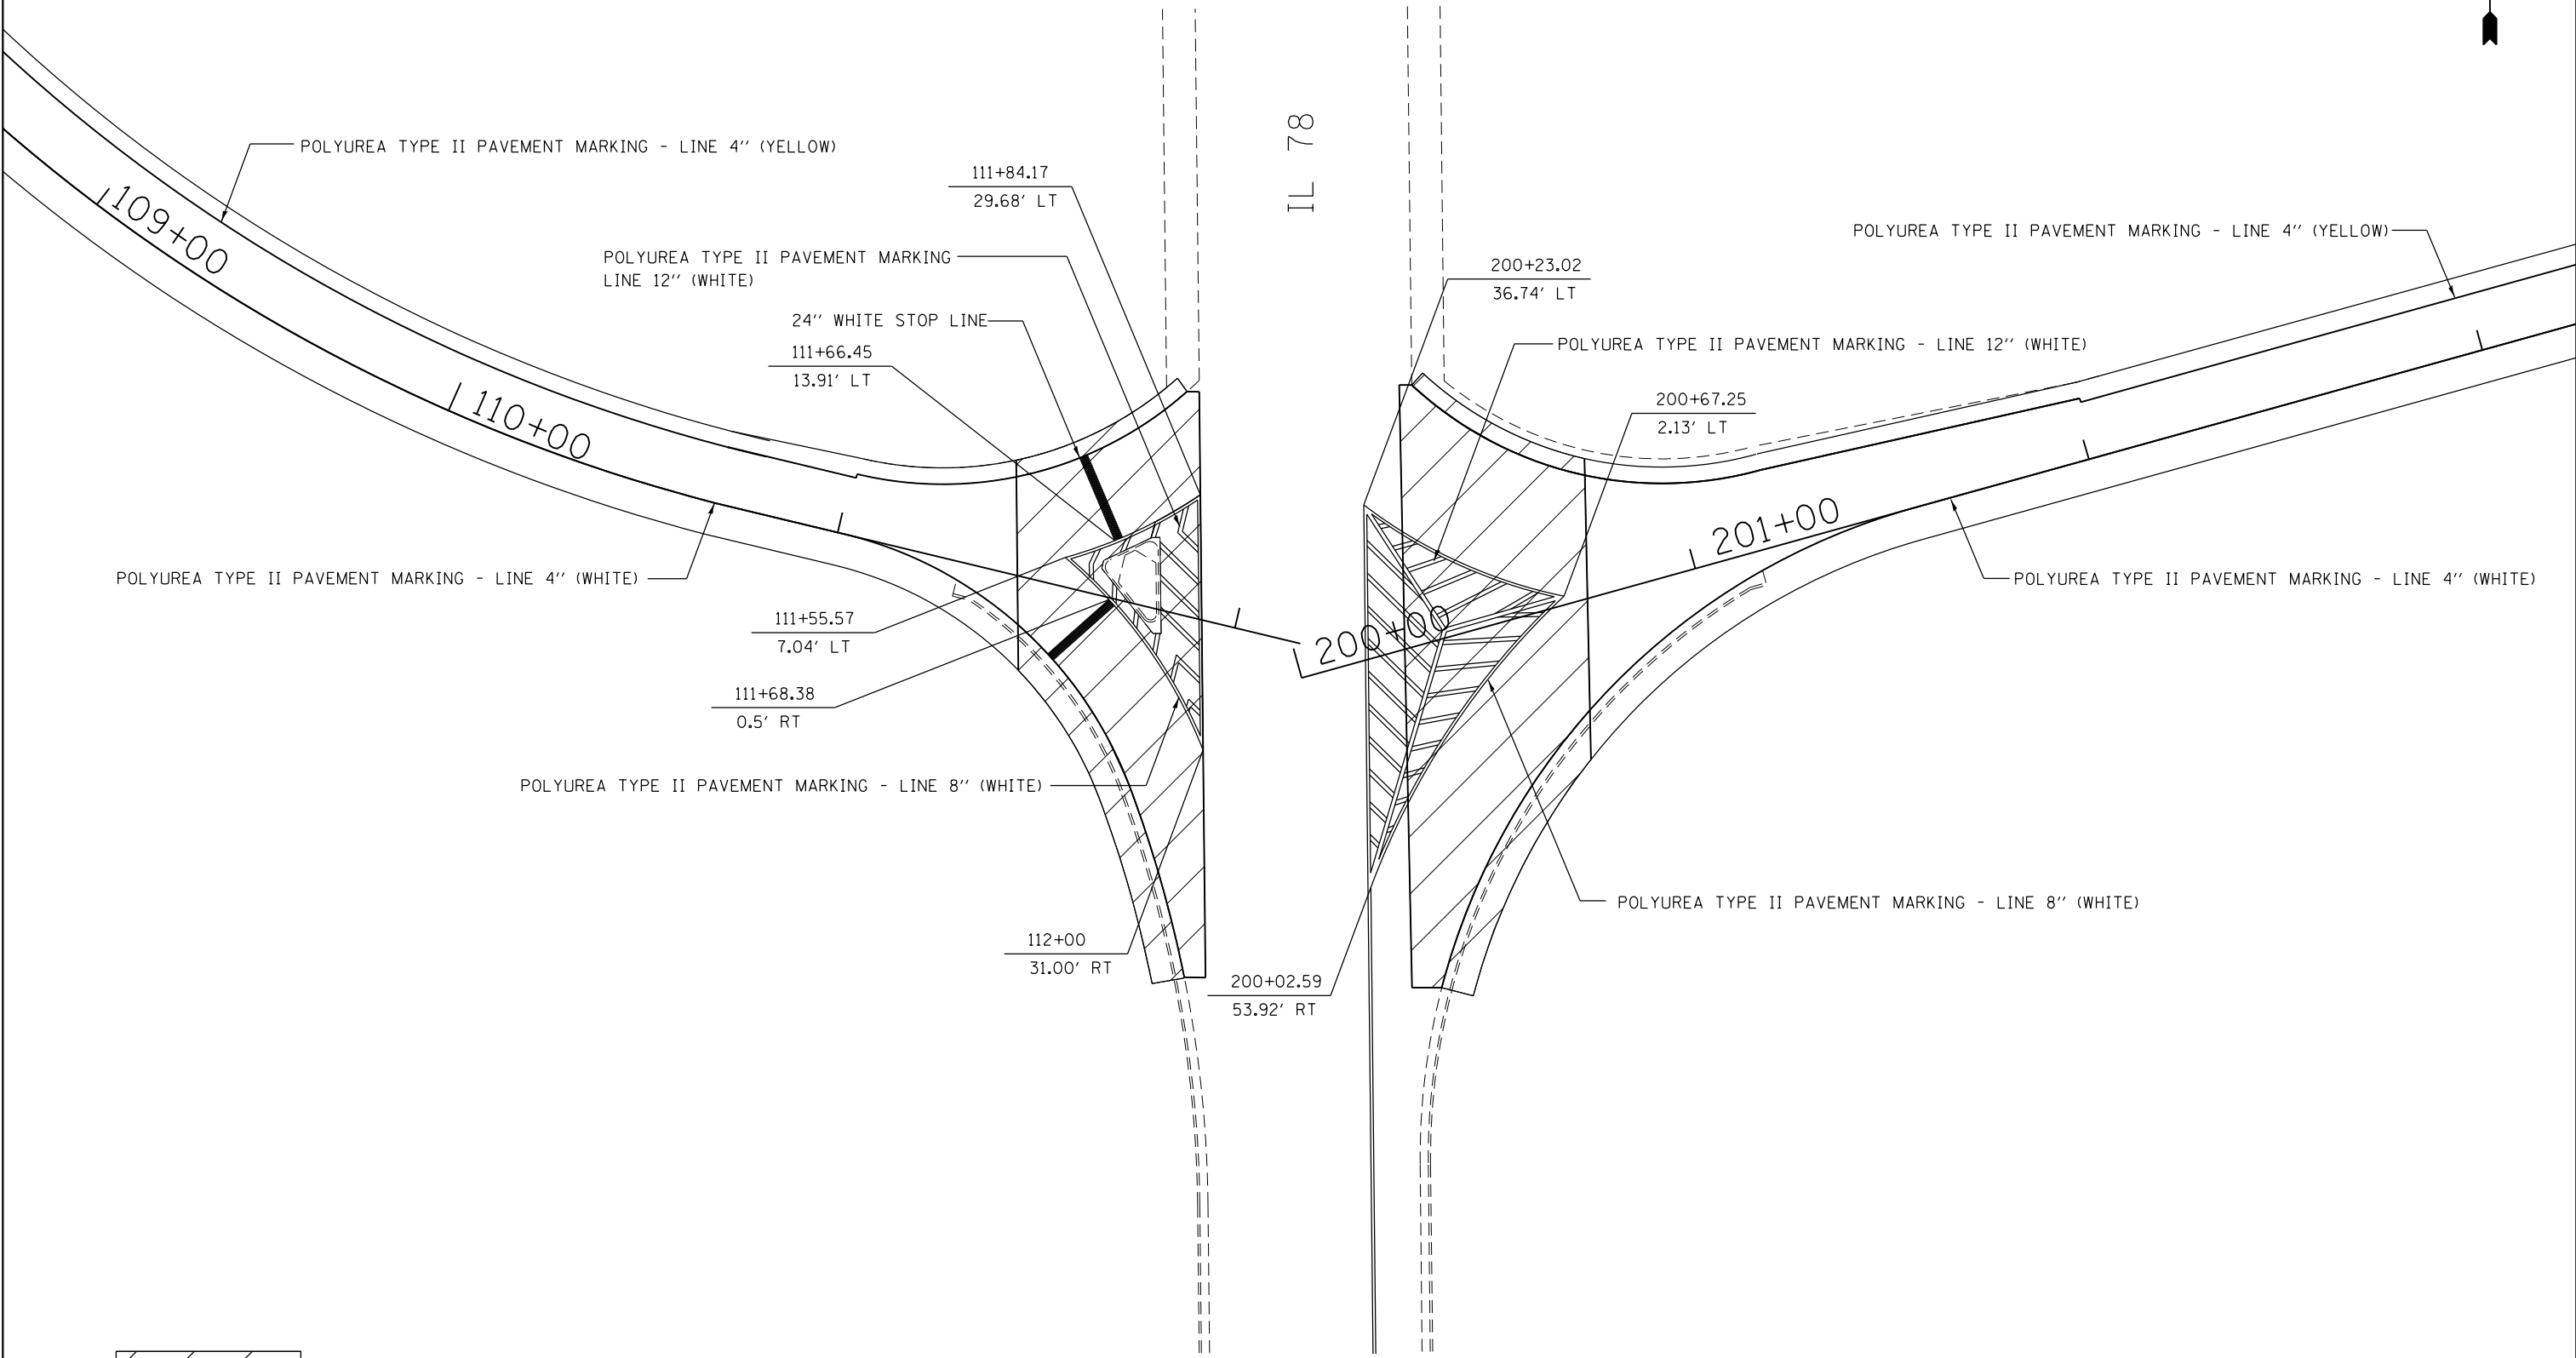


PAVEMENT MARKING

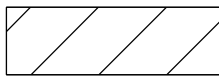

 HMA SURFACE REMOVAL - BUTT JOINT

FILE NAME =	USER NAME = grantpm	DESIGNED -	REVISED -
c:\pwork\pwork\grantpm\d0310501\020011-sh1-pmk.dgn		DRAWN -	REVISED -
Default	PLOT SCALE = 40.0000' / in.	CHECKED -	REVISED -
	PLOT DATE = Fri Aug 22 09:17:46 2014	DATE -	REVISED -

**STATE OF ILLINOIS
DEPARTMENT OF TRANSPORTATION**

**I-80 EB TO IL 78 &
IL 78 TO I-80 EB**

SCALE: SHEET OF SHEETS STA. TO STA.

F.A.I. RTE.	SECTION	COUNTY	TOTAL SHEETS	SHEET NO.
80	(37-4.5,6)RS-2	HENRY	80	63
CONTRACT NO. 64064				
ILLINOIS FED. AID PROJECT				