
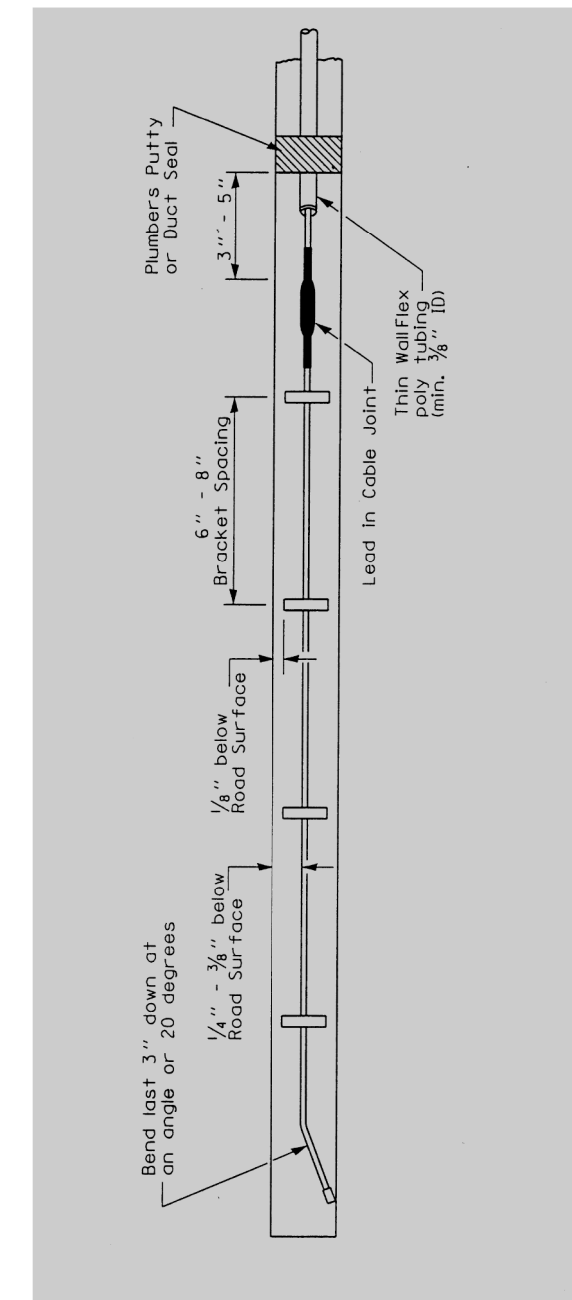


Layout for ATR 2040

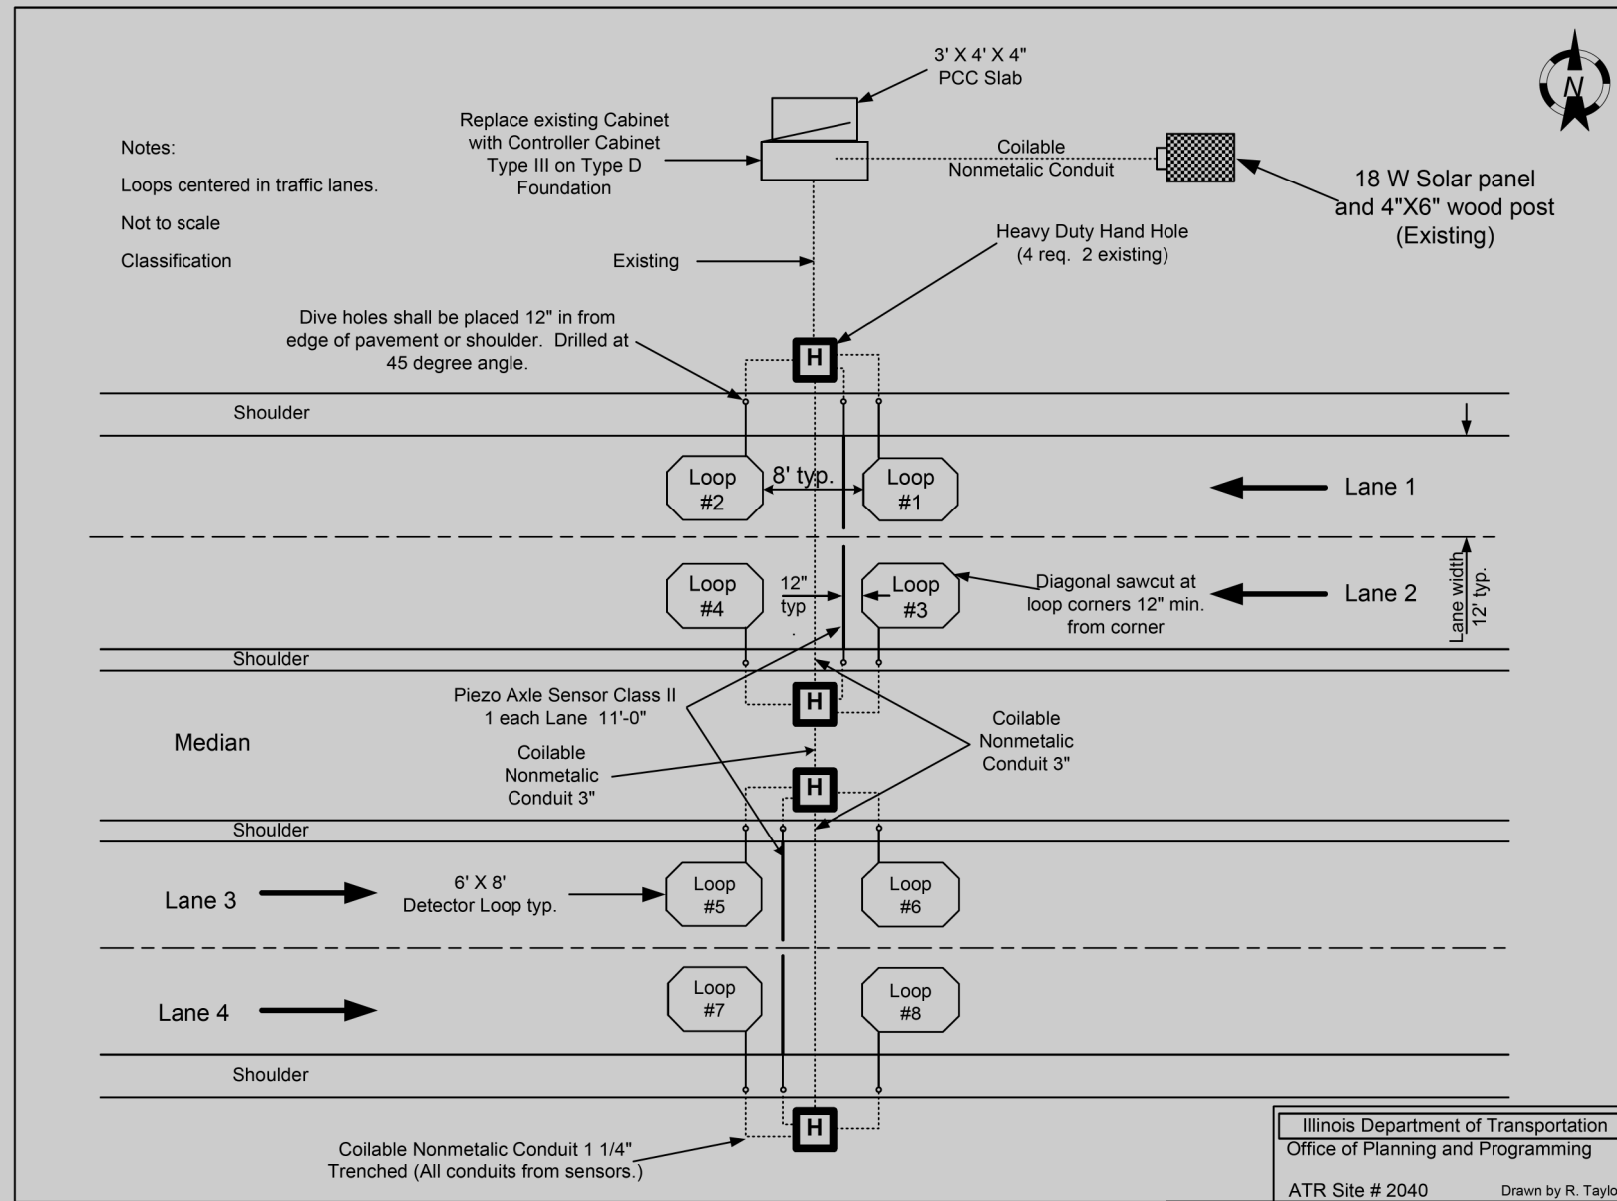

FILE NAME =	USER NAME = grantpm	DESIGNED -	REVISED -	STATE OF ILLINOIS DEPARTMENT OF TRANSPORTATION	TRAFFIC COUNTER DETAIL				F.A.I. R.T.E.	SECTION	COUNTY	TOTAL SHEETS	SHEET NO.
Default	11-shit-Traffic_Counter.dgn	DRAWN -	REVISED -		SCALE:	SHEET	OF	SHEETS	STA.	TO STA.	HENRY	80	68
	PLOT SCALE = 100.0000' / 1"	CHECKED -	REVISED -								CONTRACT NO. 64064		
	PLOT DATE = Thu Aug 21 13:02:37 2014	DATE -	REVISED -								ILLINOIS FED. AID PROJECT		

(37-4,5,6) RS-2