


PAVEMENT ELEVATIONS

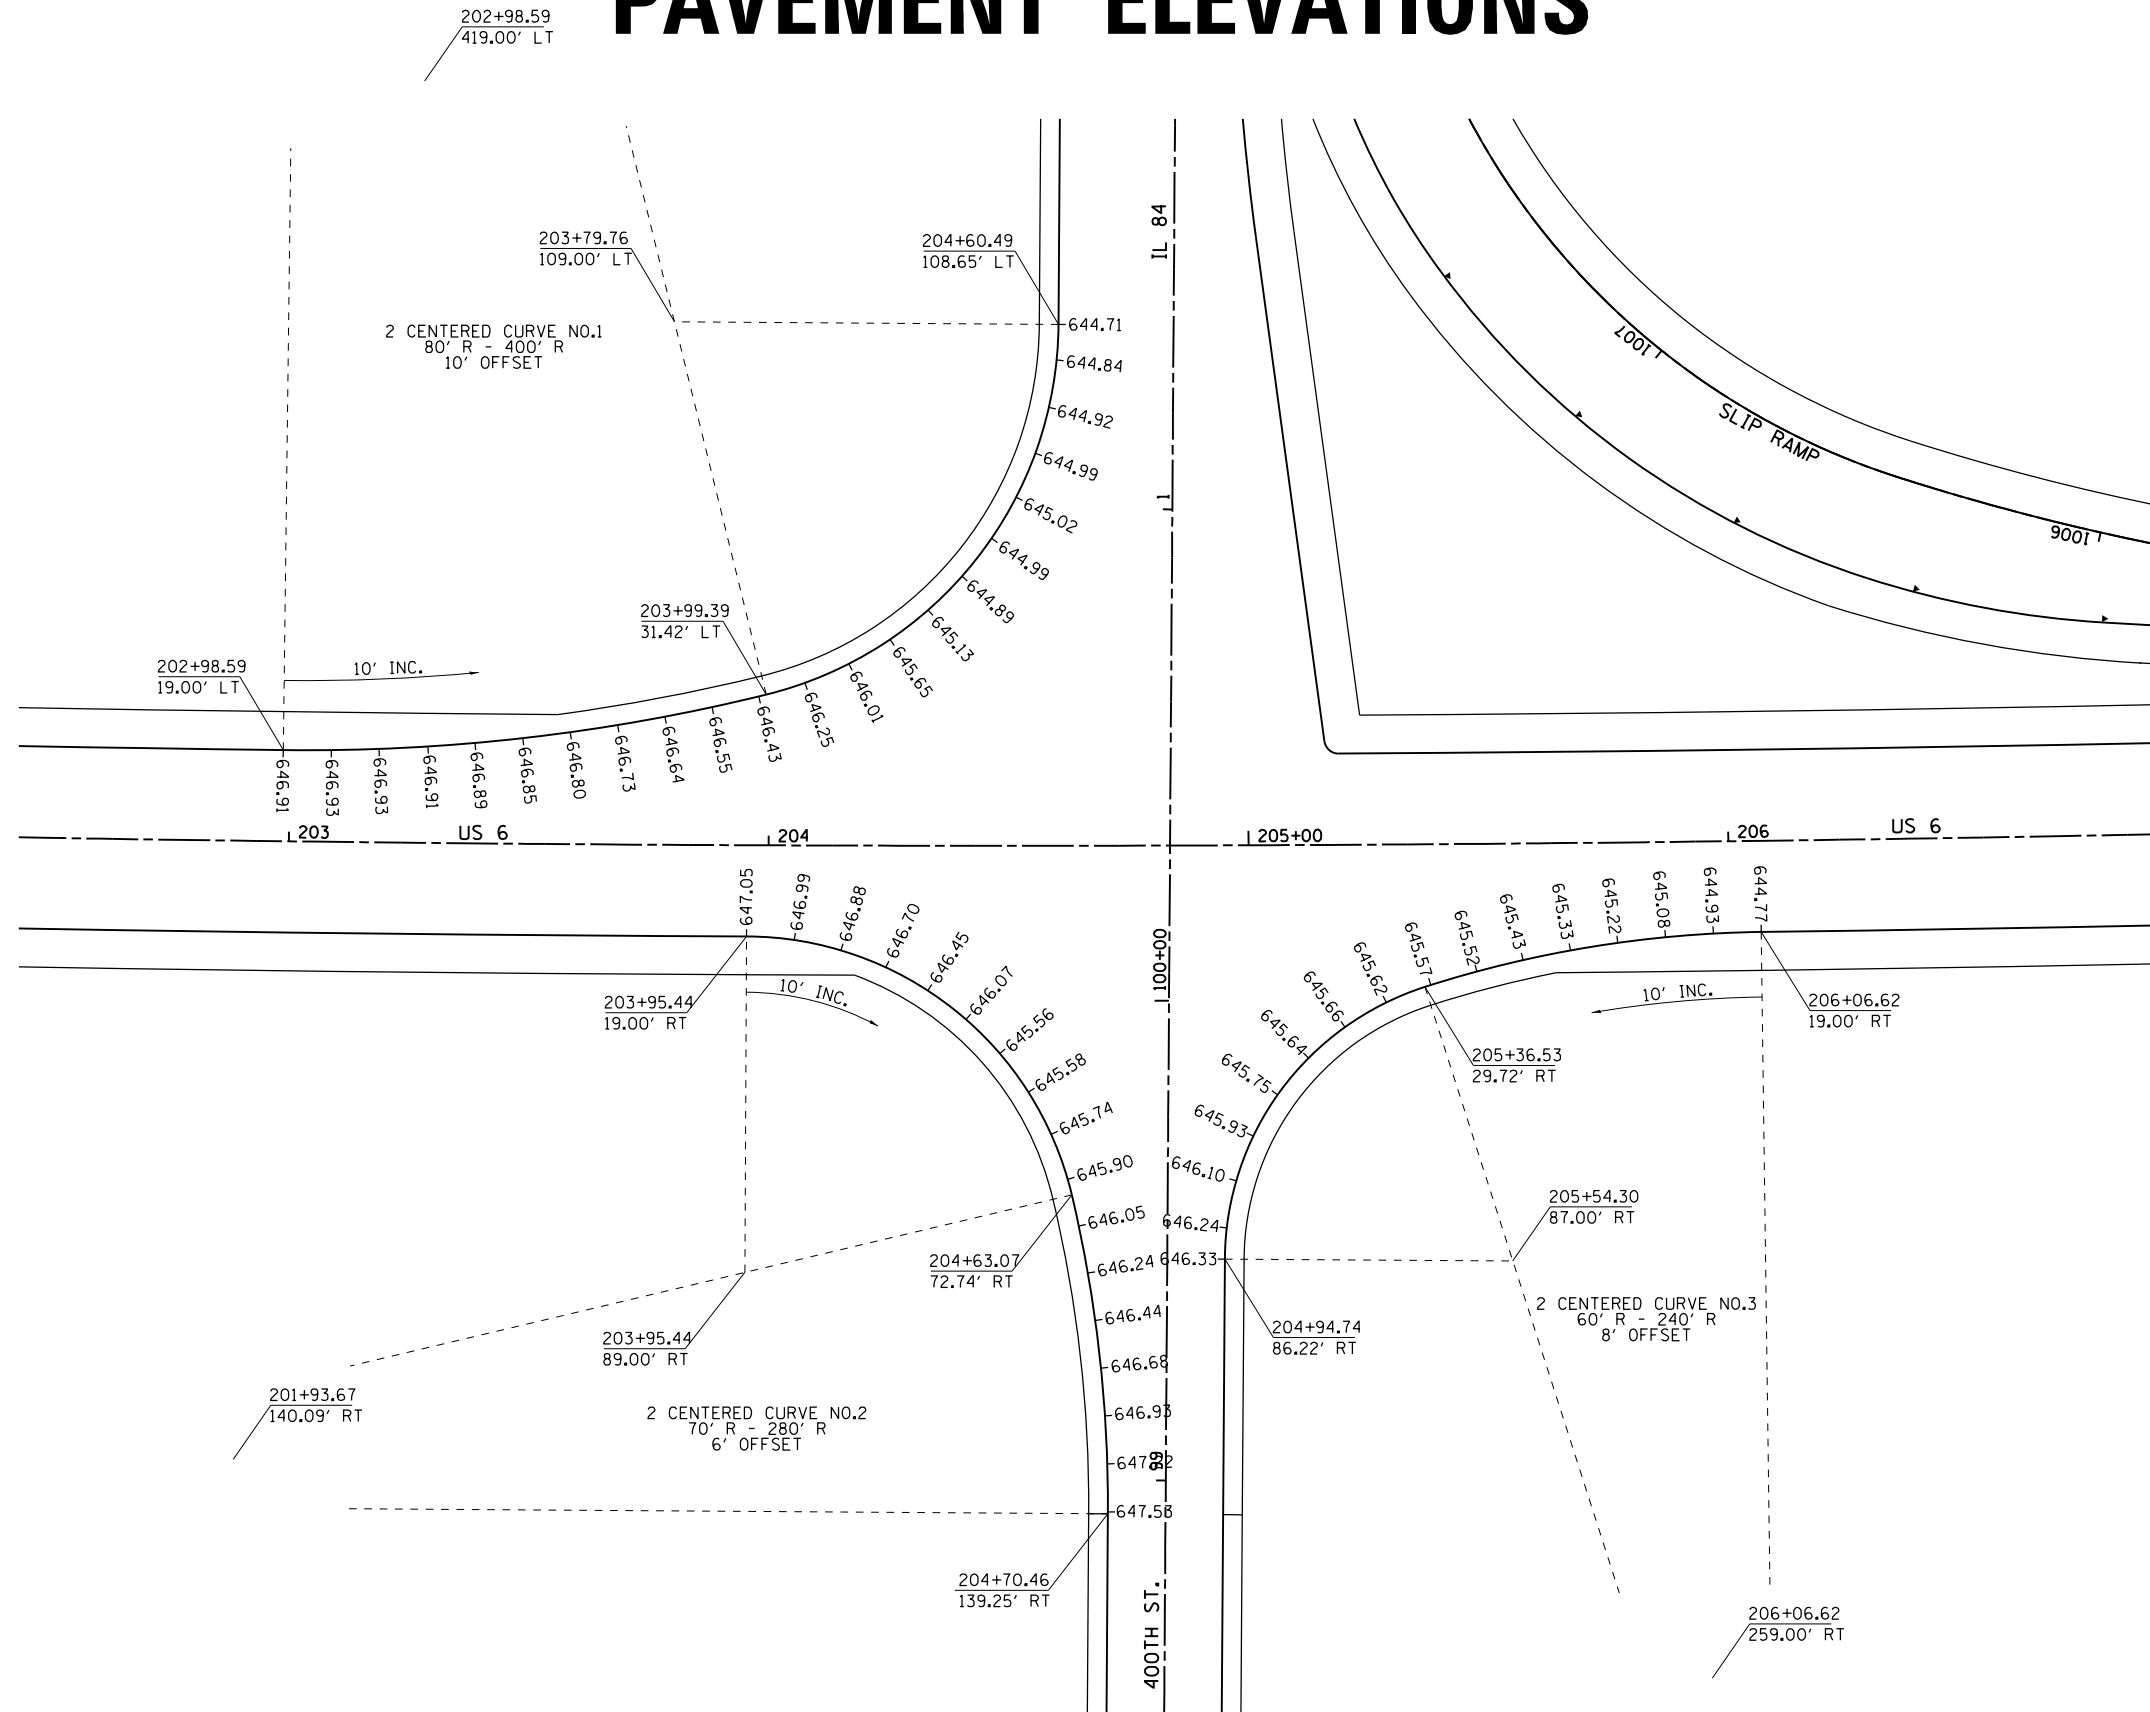

FILE NAME =	USER NAME = cushmenbw	DESIGNED -	REVISED -
c:\pwork\pwork\cushmenbw\d0333009\0201709-sh-t-elev.dgn		DRAWN -	REVISED -
	PLOT SCALE = 40.0000' / in.	CHECKED -	REVISED -
	PLOT DATE = Fri Aug 01 11:09:59 2014	DATE -	REVISED -

STATE OF ILLINOIS
DEPARTMENT OF TRANSPORTATION

PAVEMENT ELEVATIONS			
SCALE:	SHEET NO.	OF SHEETS	STA. TO STA.

* 5789 & 5861			
F.A.U. RTE.	SECTION	COUNTY	TOTAL SHEETS
*	2R-1	HENRY	235
CONTRACT NO. 64J43			SHEET NO. 59
FED. ROAD DIST. NO. ILLINOIS FED. AID PROJECT			
* 5789 & 5861			