


| | |
|--------------|---------------|
| DATE | |
| BY | |
| FINAL SURVEY | SURVEYED |
| NOTE BOOK | PLOTTED |
| NO. | AREAS CHECKED |

| | |
|-----------------|---------------|
| DATE | |
| BY | |
| ORIGINAL SURVEY | SURVEYED |
| NOTE BOOK | PLOTTED |
| NO. | AREAS CHECKED |

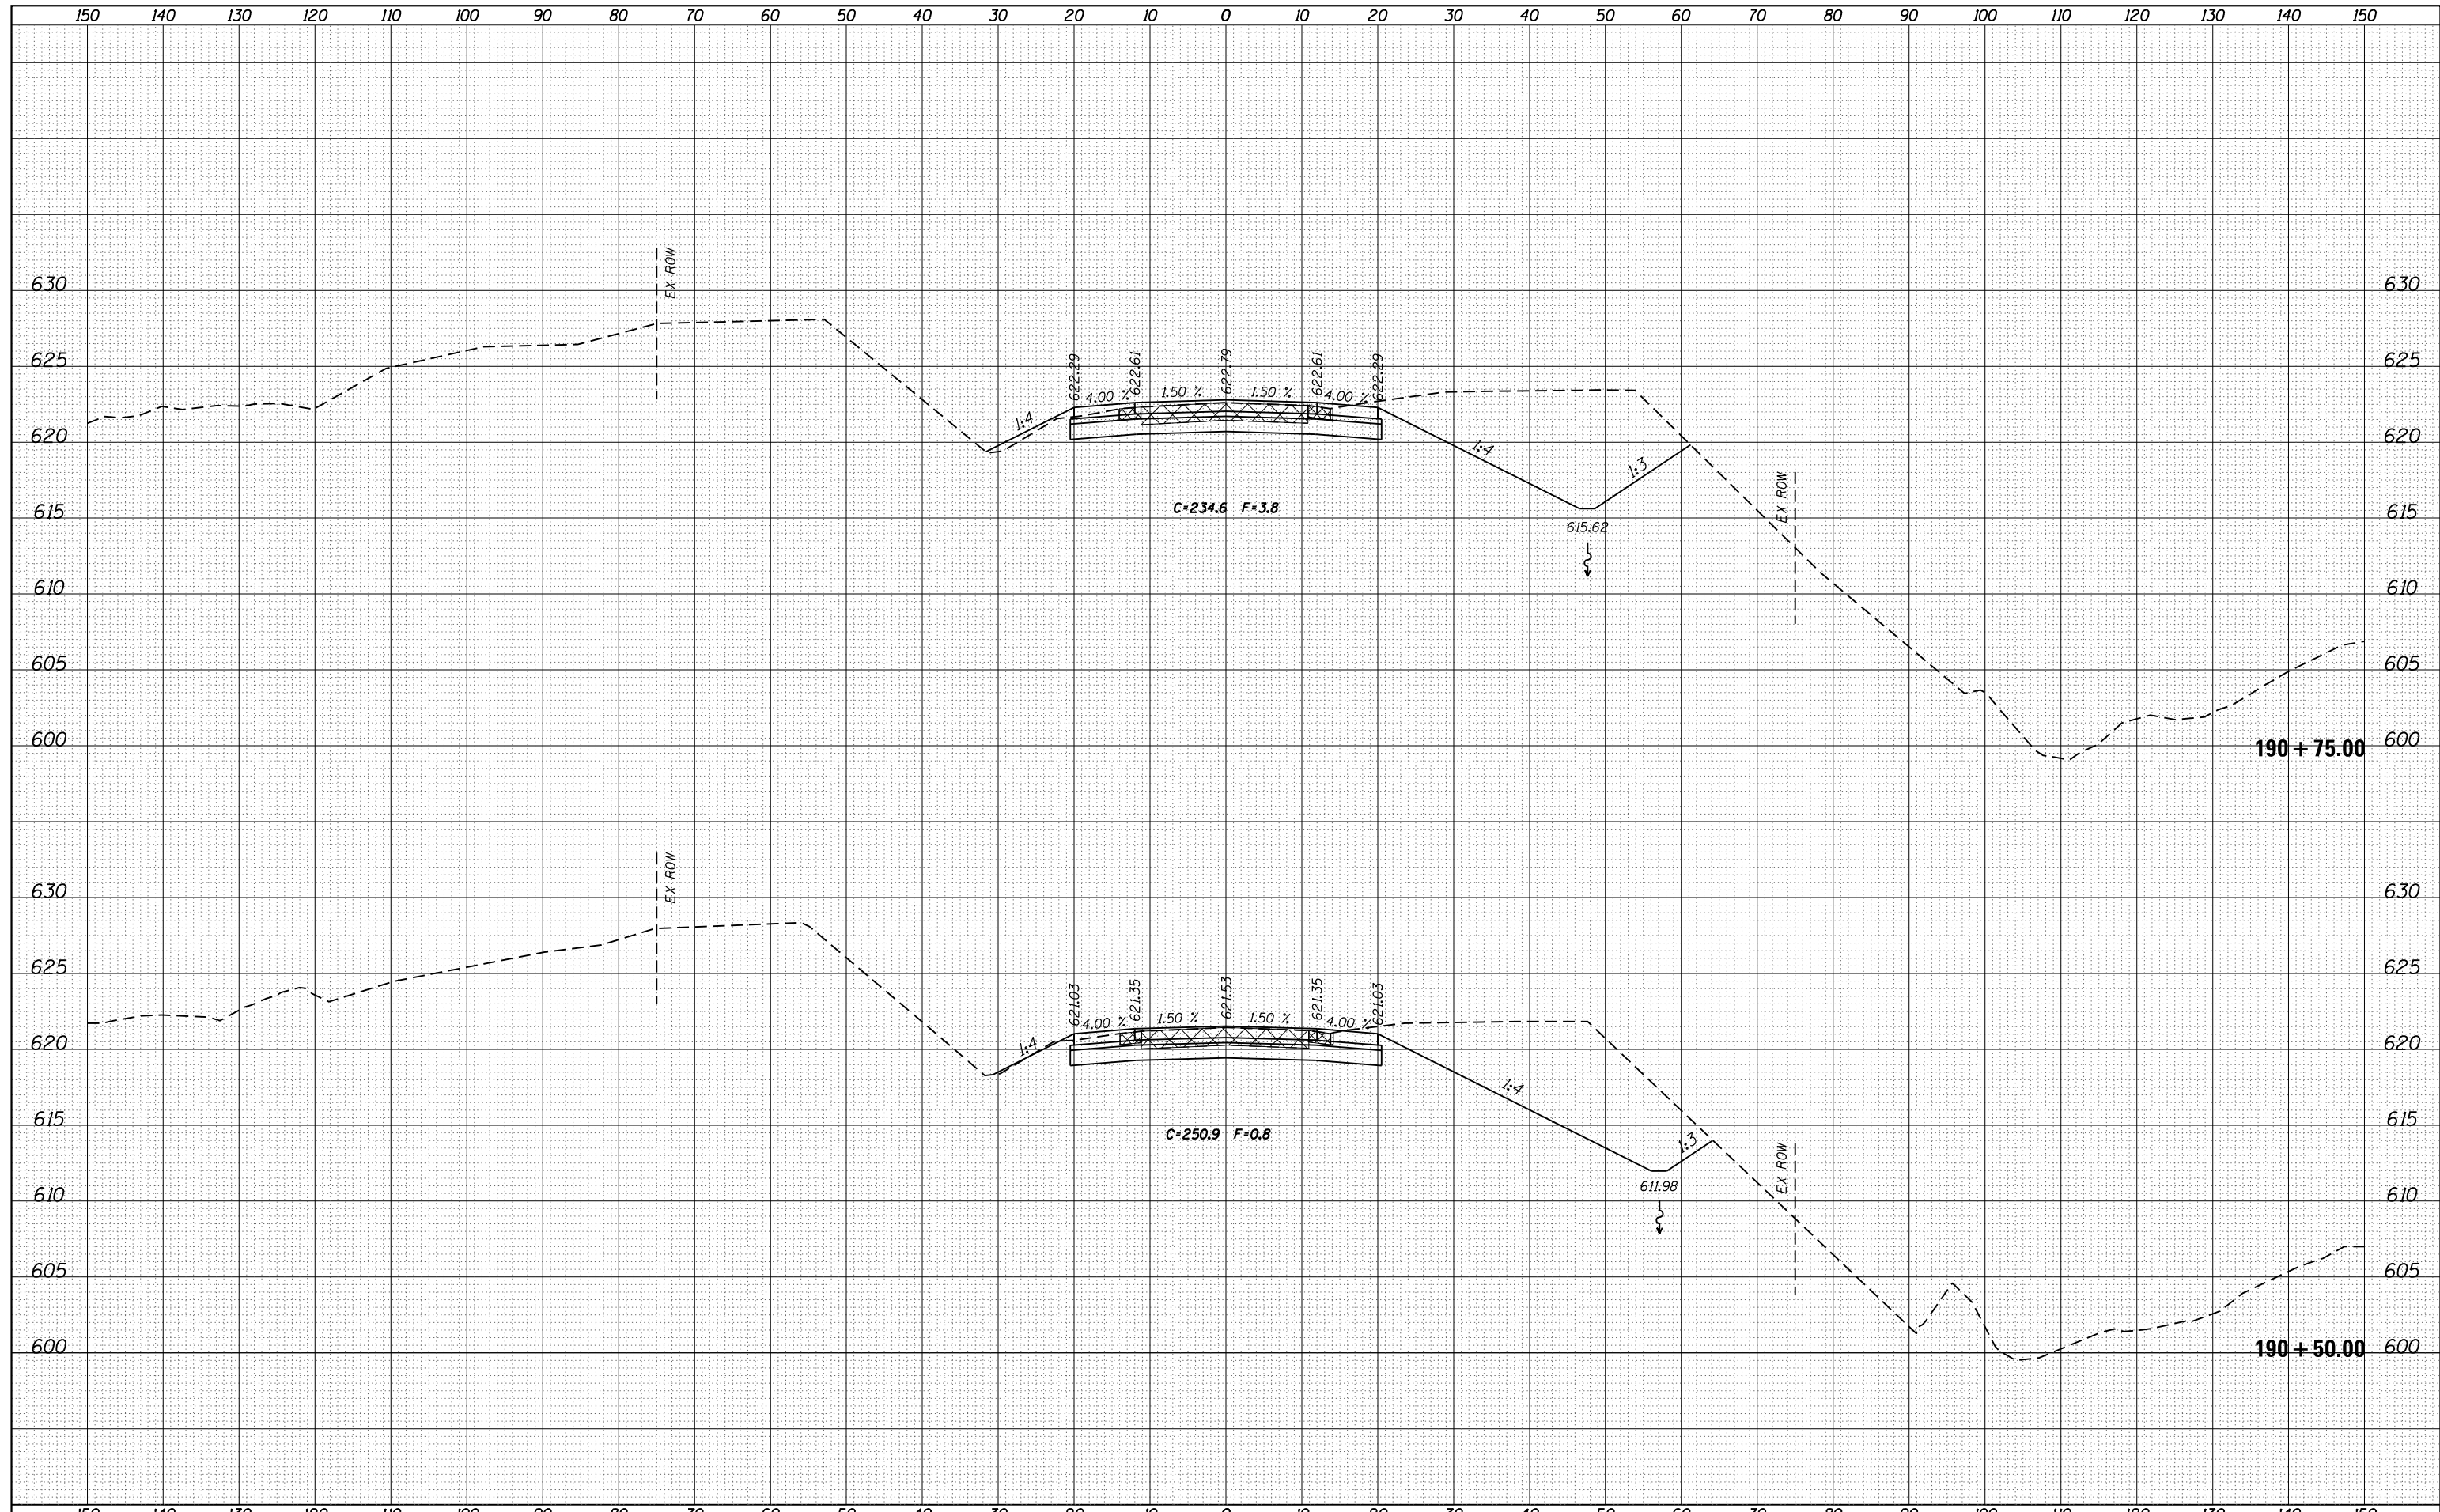

| | | | | | | | | | | |
|--|--------------------------------------|------------|--------------------|---|--------------------------------------|---------------------------|---------|--------|--------------|-----------|
| FILE NAME = | USER NAME = cushmenbw | DESIGNED - | REVISIED - | STATE OF ILLINOIS DEPARTMENT OF TRANSPORTATION | US 6 CROSS SECTIONS | F.A.U. RTE. | SECTION | COUNTY | TOTAL SHEETS | SHEET NO. |
| es:\pw_work\pwidot\cushmenbw\d0333009\p201709-sh1-xssh.tbl.dgn | DRAWN - | REVISIED - | * | | | 2R-1 | HENRY | 235 | 113 | |
| PLOT SCALE = 20.0000' / in. | CHECKED - | REVISIED - | CONTRACT NO. 64J43 | | | | | | | |
| Default | PLOT DATE = Thu Jul 31 14:12:28 2014 | DATE - | REVISIED - | | | ILLINOIS FED. AID PROJECT | | | | |

* 5789 & 5861