


DATE	
BY	
SURVEYED	
PLOTTED	
TEMPLATE	
NOTE BOOK	
AREAS	
CHECKED	

DATE	
BY	
SURVEYED	
PLOTTED	
TEMPLATE	
NOTE BOOK	
AREAS	
CHECKED	

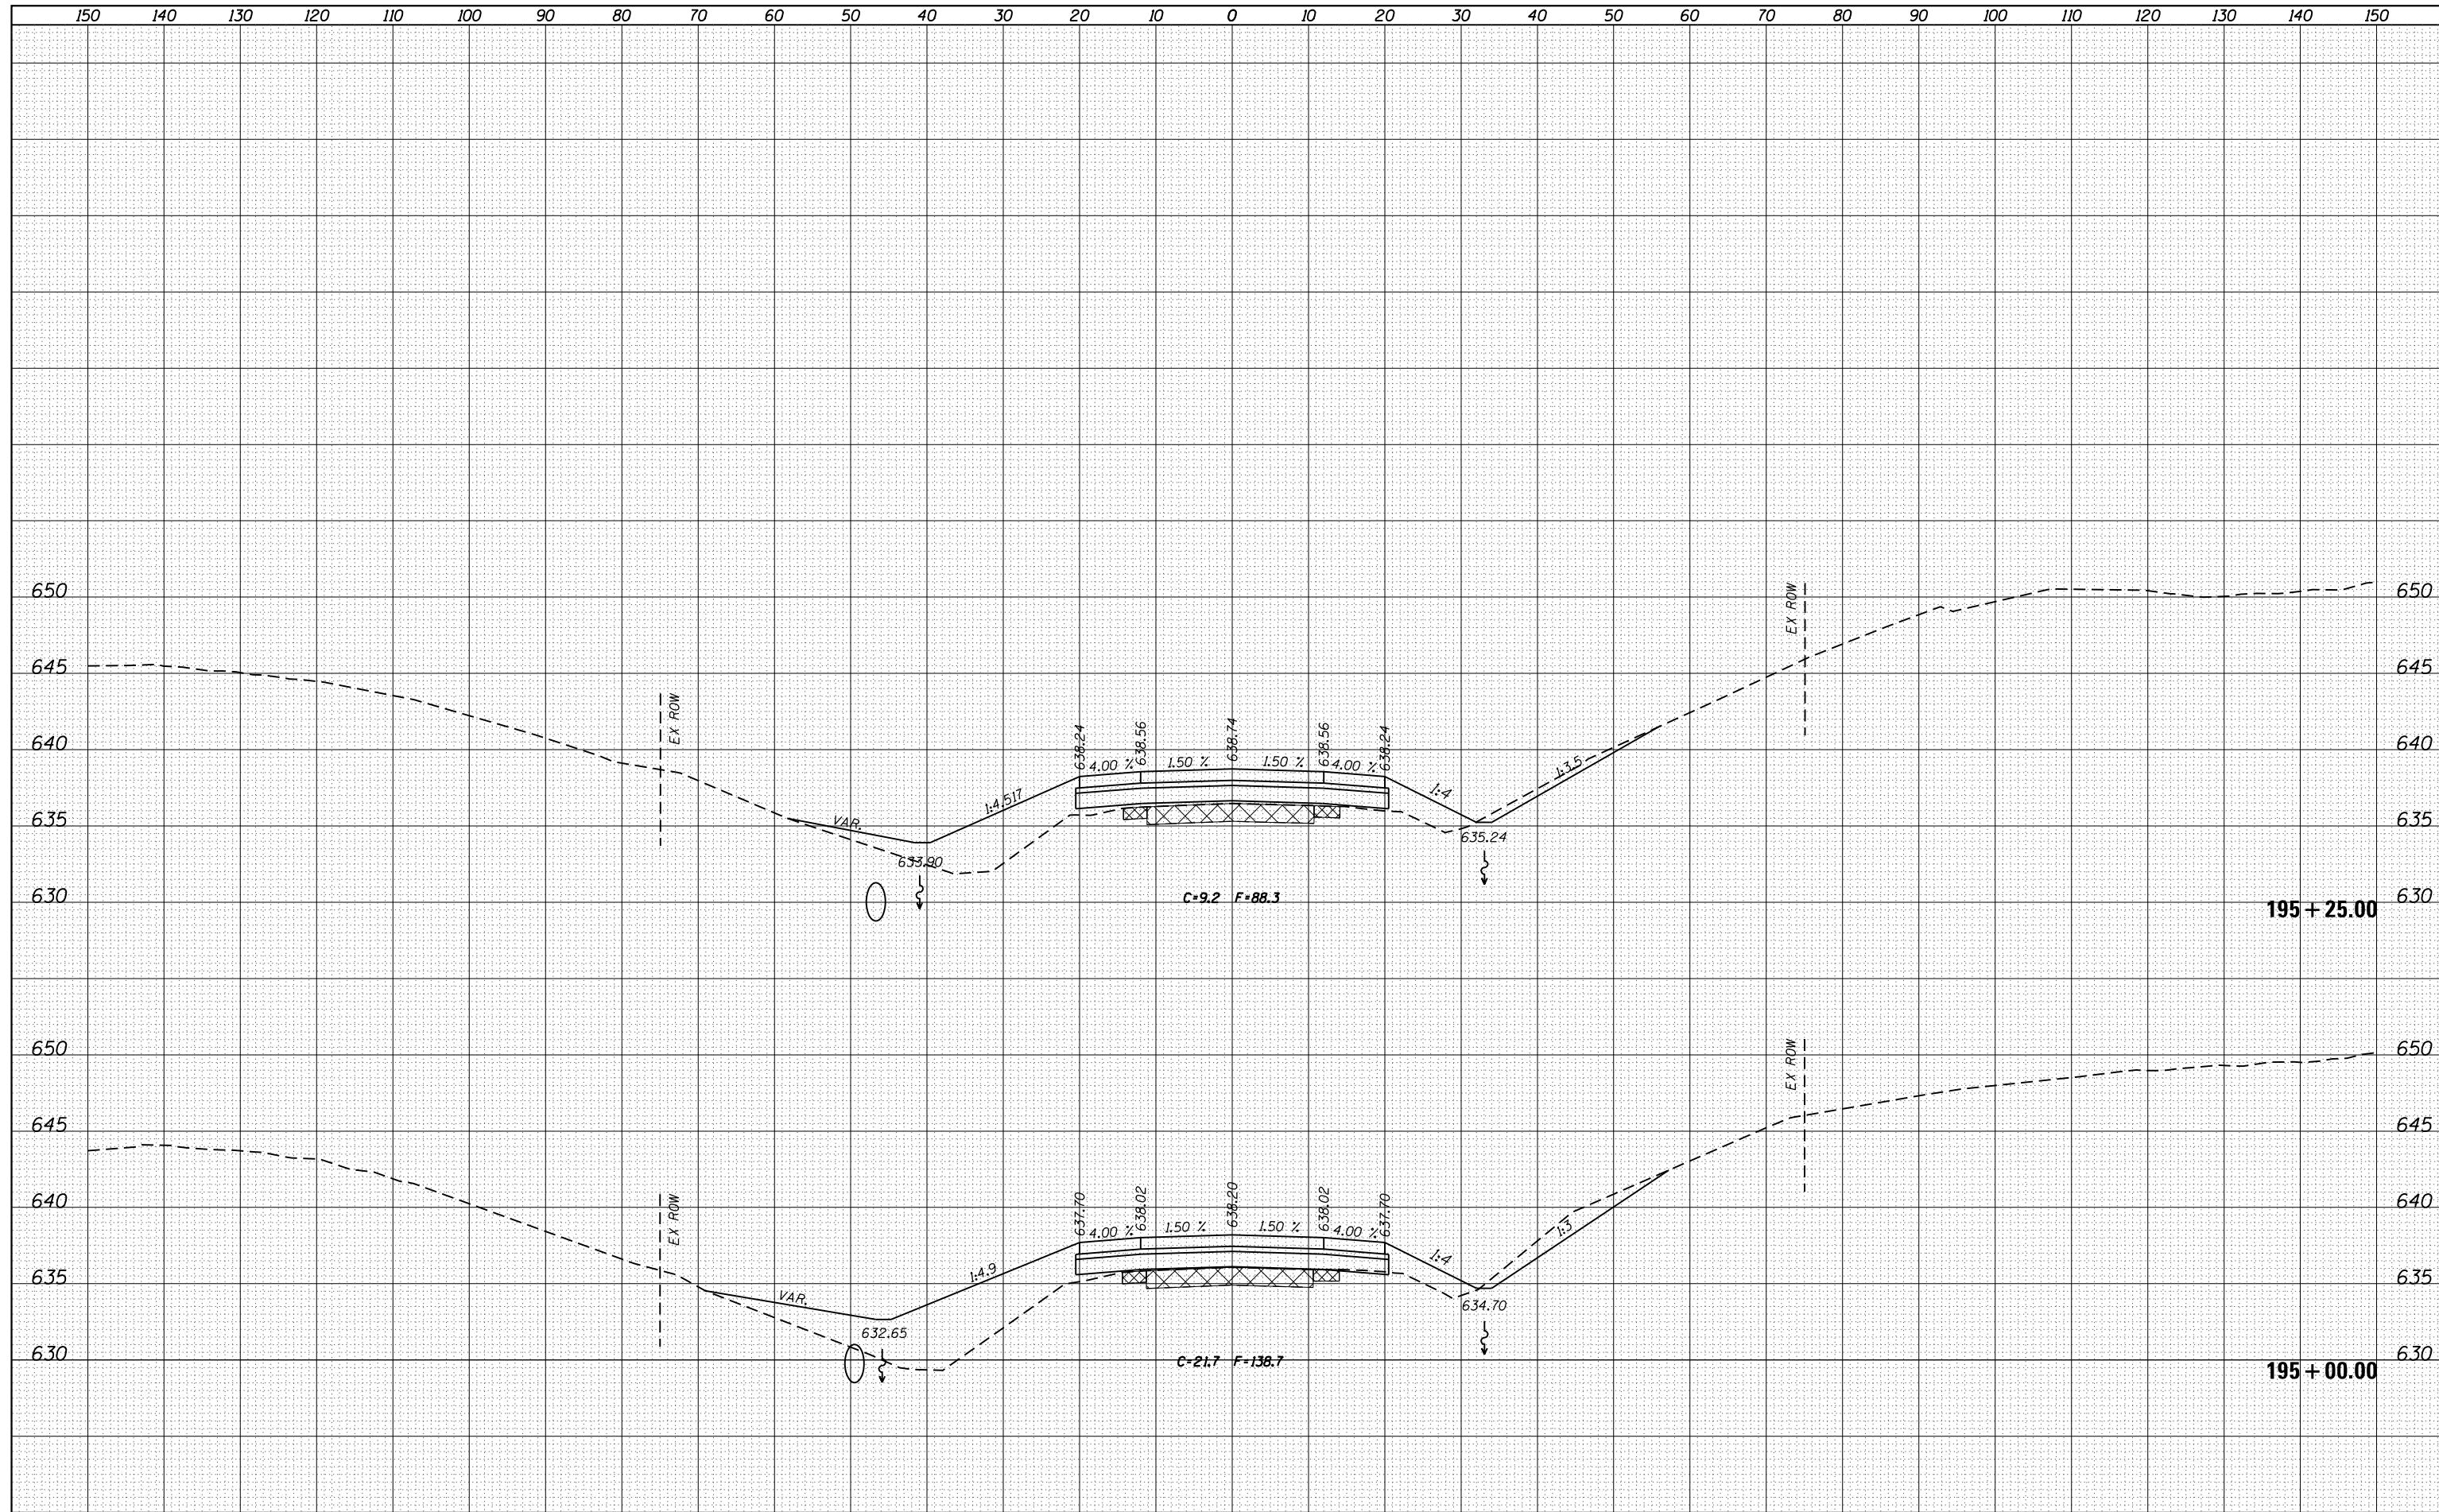

FILE NAME =  
 c:\pw\work\pwidot\cushmanbw\d0333009\p201709-sh1-xssh.tml.dgn  
 Default

USER NAME = cushmanbw  
 DESIGNED -  
 DRAWN -  
 CHECKED -  
 DATE - Thu Jul 31 14:12:41 2014

REVISIED -  
 REVISIED -  
 REVISIED -  
 REVISIED -

**STATE OF ILLINOIS  
 DEPARTMENT OF TRANSPORTATION**

**US 6  
 CROSS SECTIONS**

SCALE: SHEET OF SHEETS STA. 195+00.00 TO STA. 195+25.00

F.A.U. RTE.	SECTION	COUNTY	TOTAL SHEETS	SHEET NO.
*	2R-1	HENRY	235	122
			CONTRACT NO. 64J43	

\* 5789 & 5861