


DATE	
BY	
SURVEYED	
PLOTTED	
TEMPLATE	
NOTE BOOK	
AREAS	
CHECKED	
NO.	

DATE	
BY	
SURVEYED	
PLOTTED	
TEMPLATE	
NOTE BOOK	
AREAS	
CHECKED	
NO.	

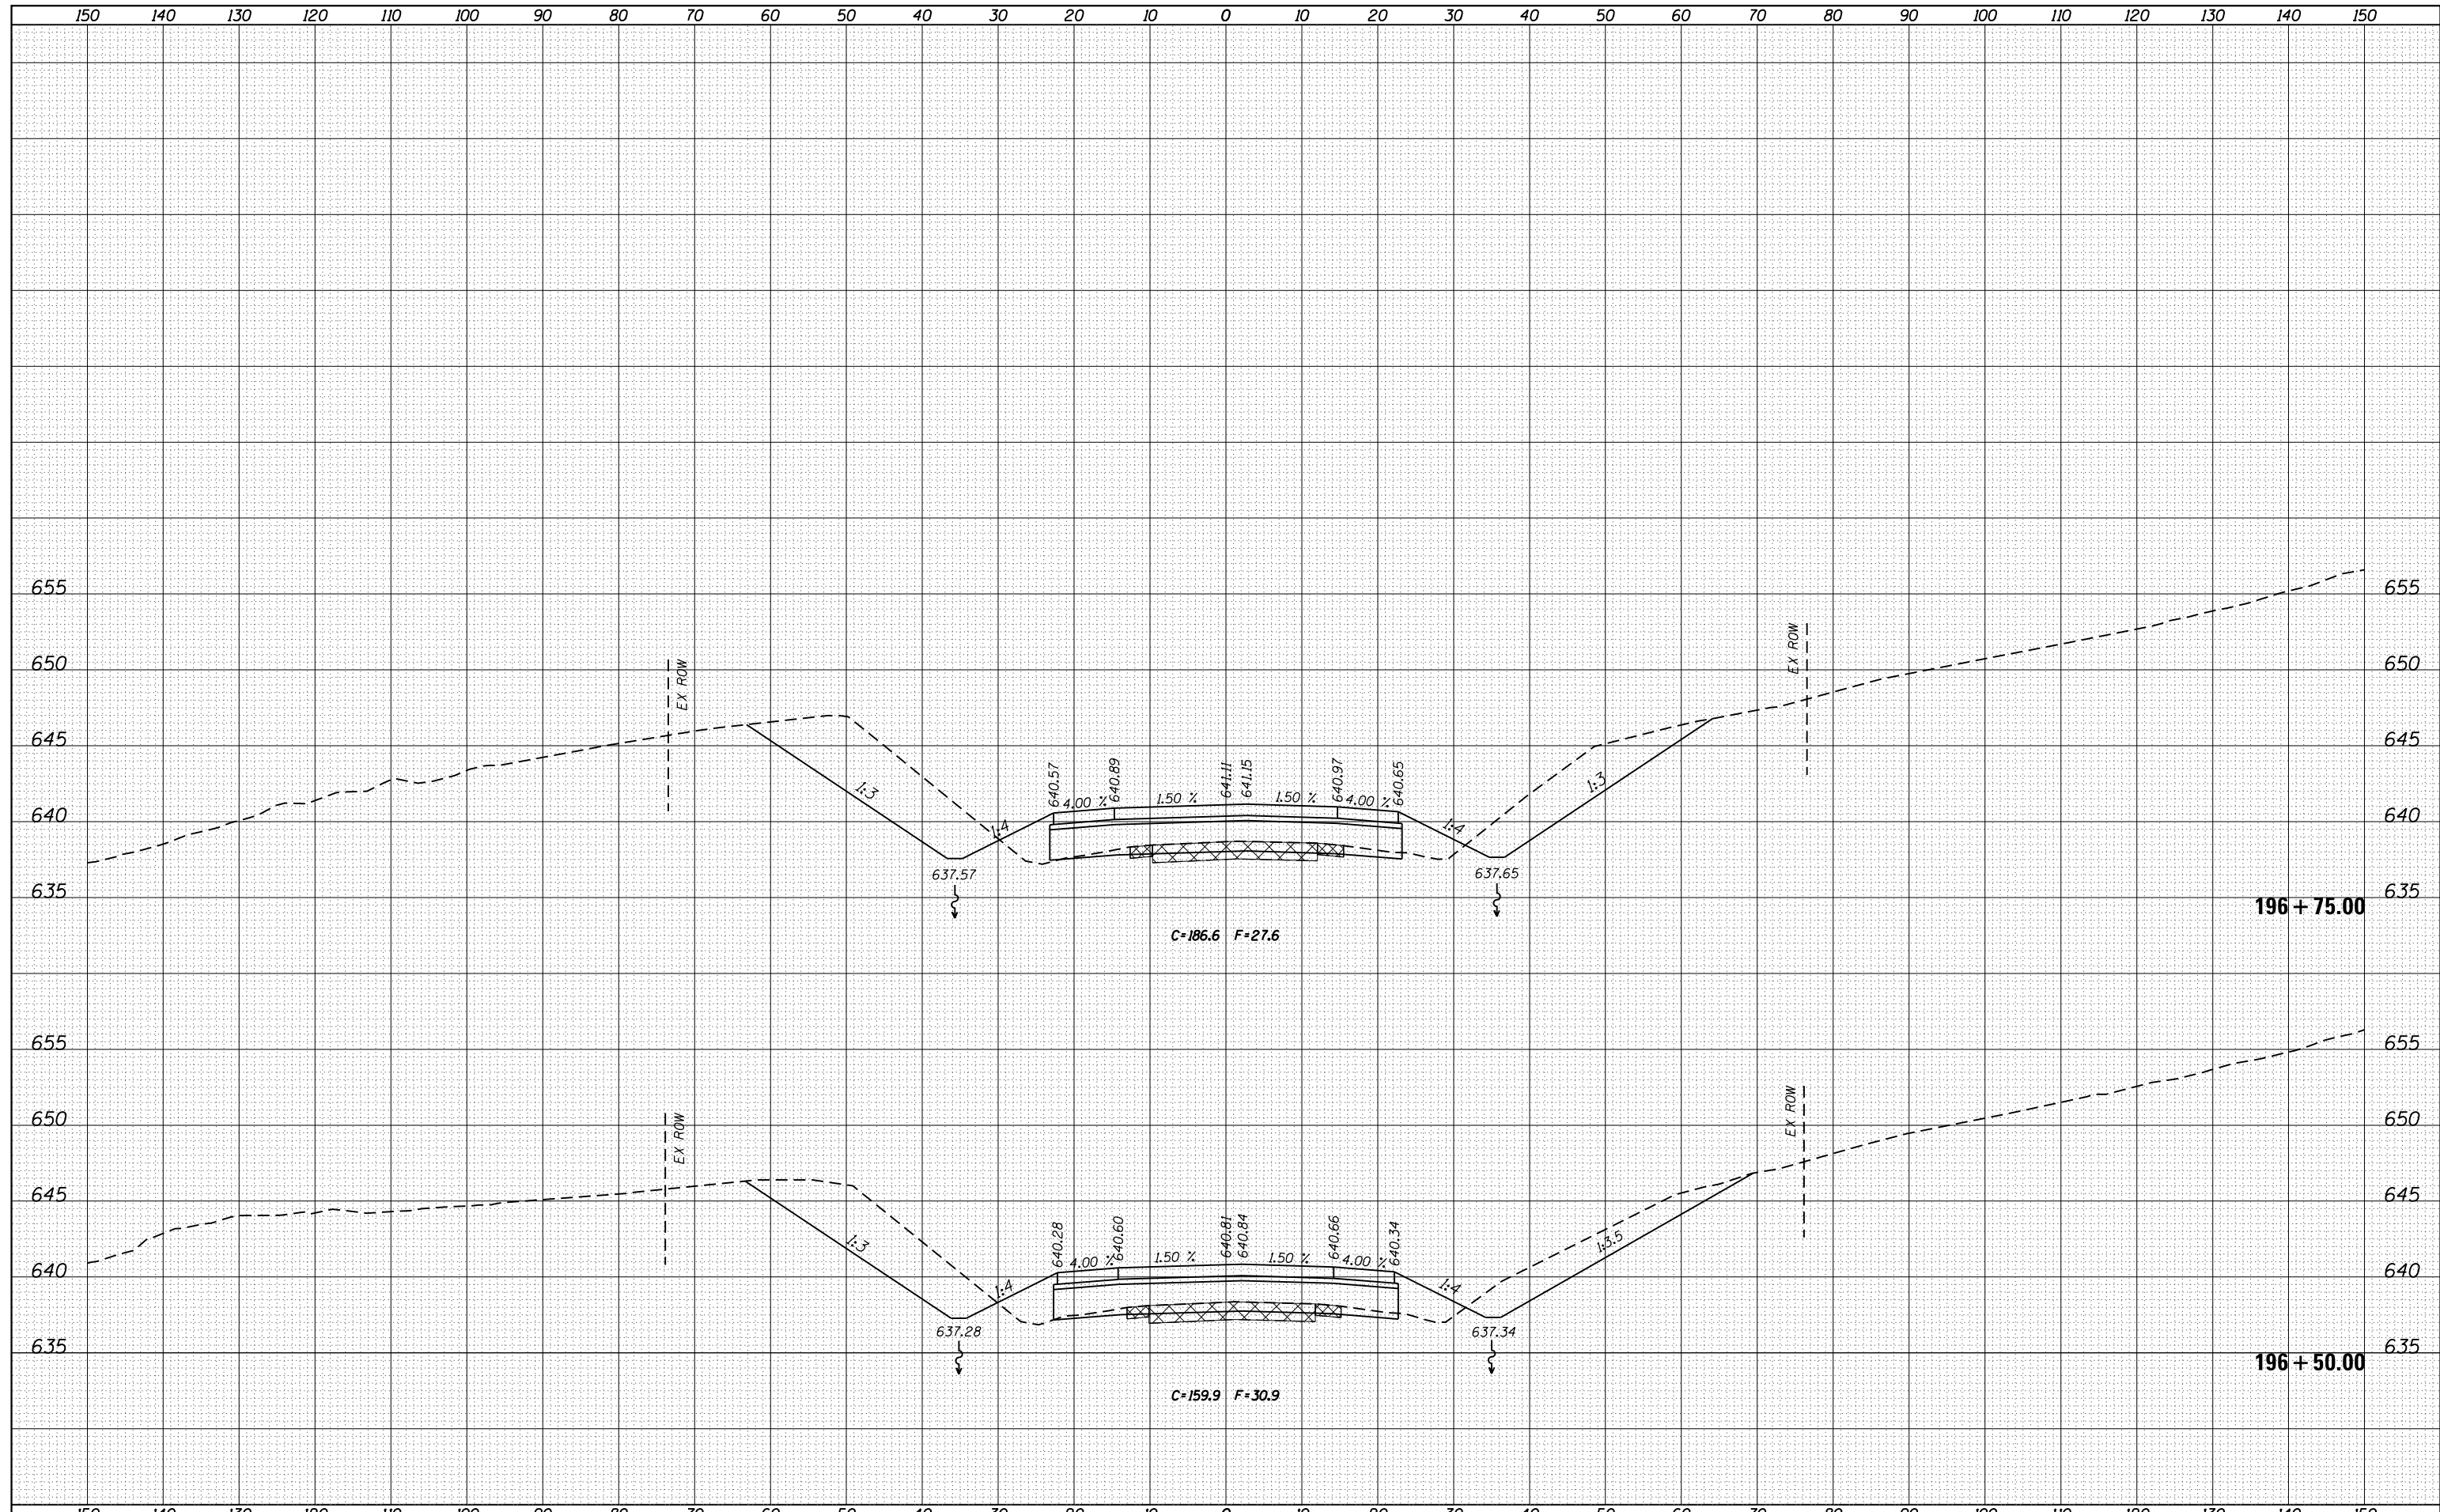

FILE NAME =	USER NAME = cushmenbw	DESIGNED -	REVISED -	STATE OF ILLINOIS DEPARTMENT OF TRANSPORTATION	US 6 CROSS SECTIONS		F.A.U. RTE.	SECTION	COUNTY	TOTAL SHEETS	SHEET NO.	
es:\pw_work\pwidot\cushmenbw\d0333009\p201709-shr-ssht.tml.dgn		DRAWN -	REVISED -		*	2R-1	HENRY	235	126	CONTRACT NO. 64J43		
Default	PLOT SCALE = 20.0000' / in.	CHECKED -	REVISED -		SCALE:	SHEET	OF	SHEETS	STA. 196+50.00	TO STA. 196+75.00	ILLINOIS FED. AID PROJECT	
	PLOT DATE = Thu Jul 31 14:12:46 2014	DATE -	REVISED -		* 5789 & 5861							