


DATE	
BY	
SURVEYED	
PLOTTED	
TEMPLATE	
NOTE BOOK	
AREAS	
CHECKED	
NO.	

DATE	
BY	
SURVEYED	
PLOTTED	
TEMPLATE	
NOTE BOOK	
AREAS	
CHECKED	
NO.	

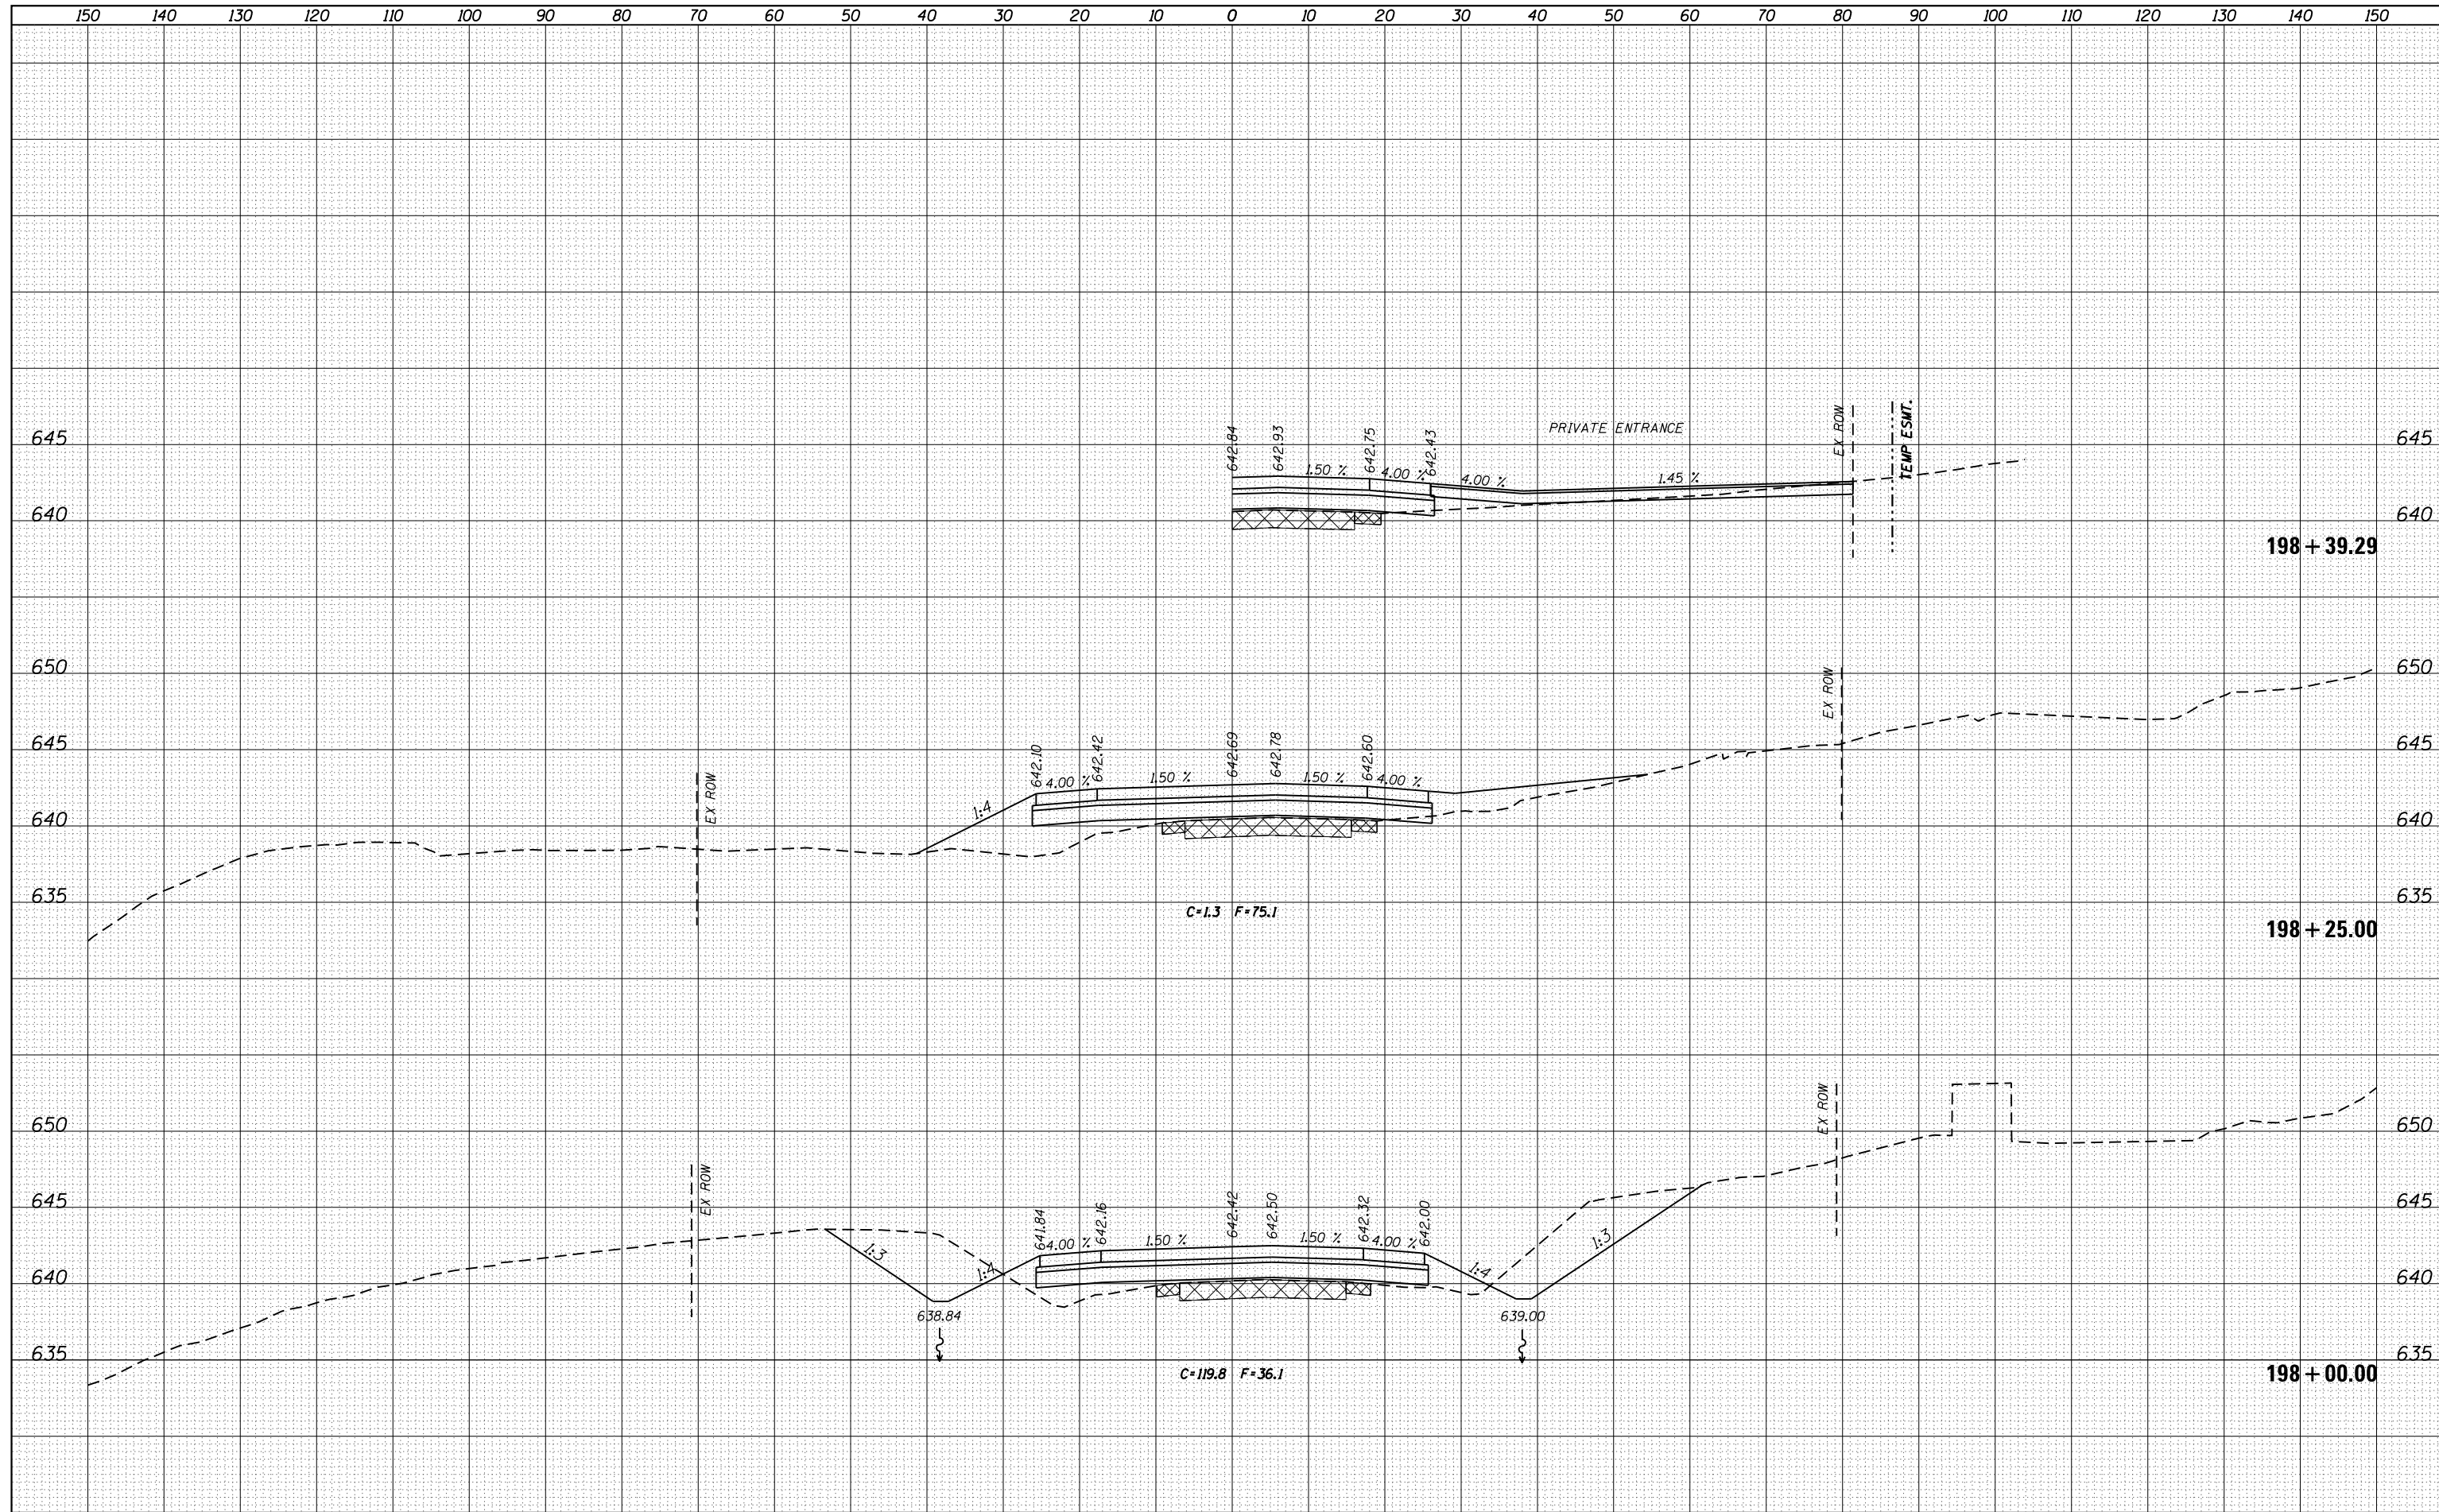

FILE NAME =
 USER NAME = cushmenbw
 DRAWN -
 CHECKED -
 DATE - Thu Jul 31 14:12:49 2014
 PLOT SCALE = 20.0000 ' / in.
 PLOT DATE = Thu Jul 31 14:12:49 2014

DESIGNED -
 DRAWN -
 CHECKED -
 DATE -

REVISER -
 REVISER -
 REVISER -
 REVISER -

STATE OF ILLINOIS
 DEPARTMENT OF TRANSPORTATION

US 6
 CROSS SECTIONS

SCALE: SHEET OF SHEETS STA. 198+00.00 TO STA. 198+39.29

F.A.U. RTE.	SECTION	COUNTY	TOTAL SHEETS	SHEET NO.
*	2R-1	HENRY	235	129
			CONTRACT NO. 64J43	

* 5789 & 5861

ILLINOIS FED. AID PROJECT