


BY	DATE
FINAL SURVEY	SURVEYED
NOTE BOOK	PLOTTED
NO.	TEMPLATE
	AREAS
	CHECKED

BY	DATE
ORIGINAL SURVEY	SURVEYED
NOTE BOOK	PLOTTED
NO.	TEMPLATE
	AREAS
	CHECKED

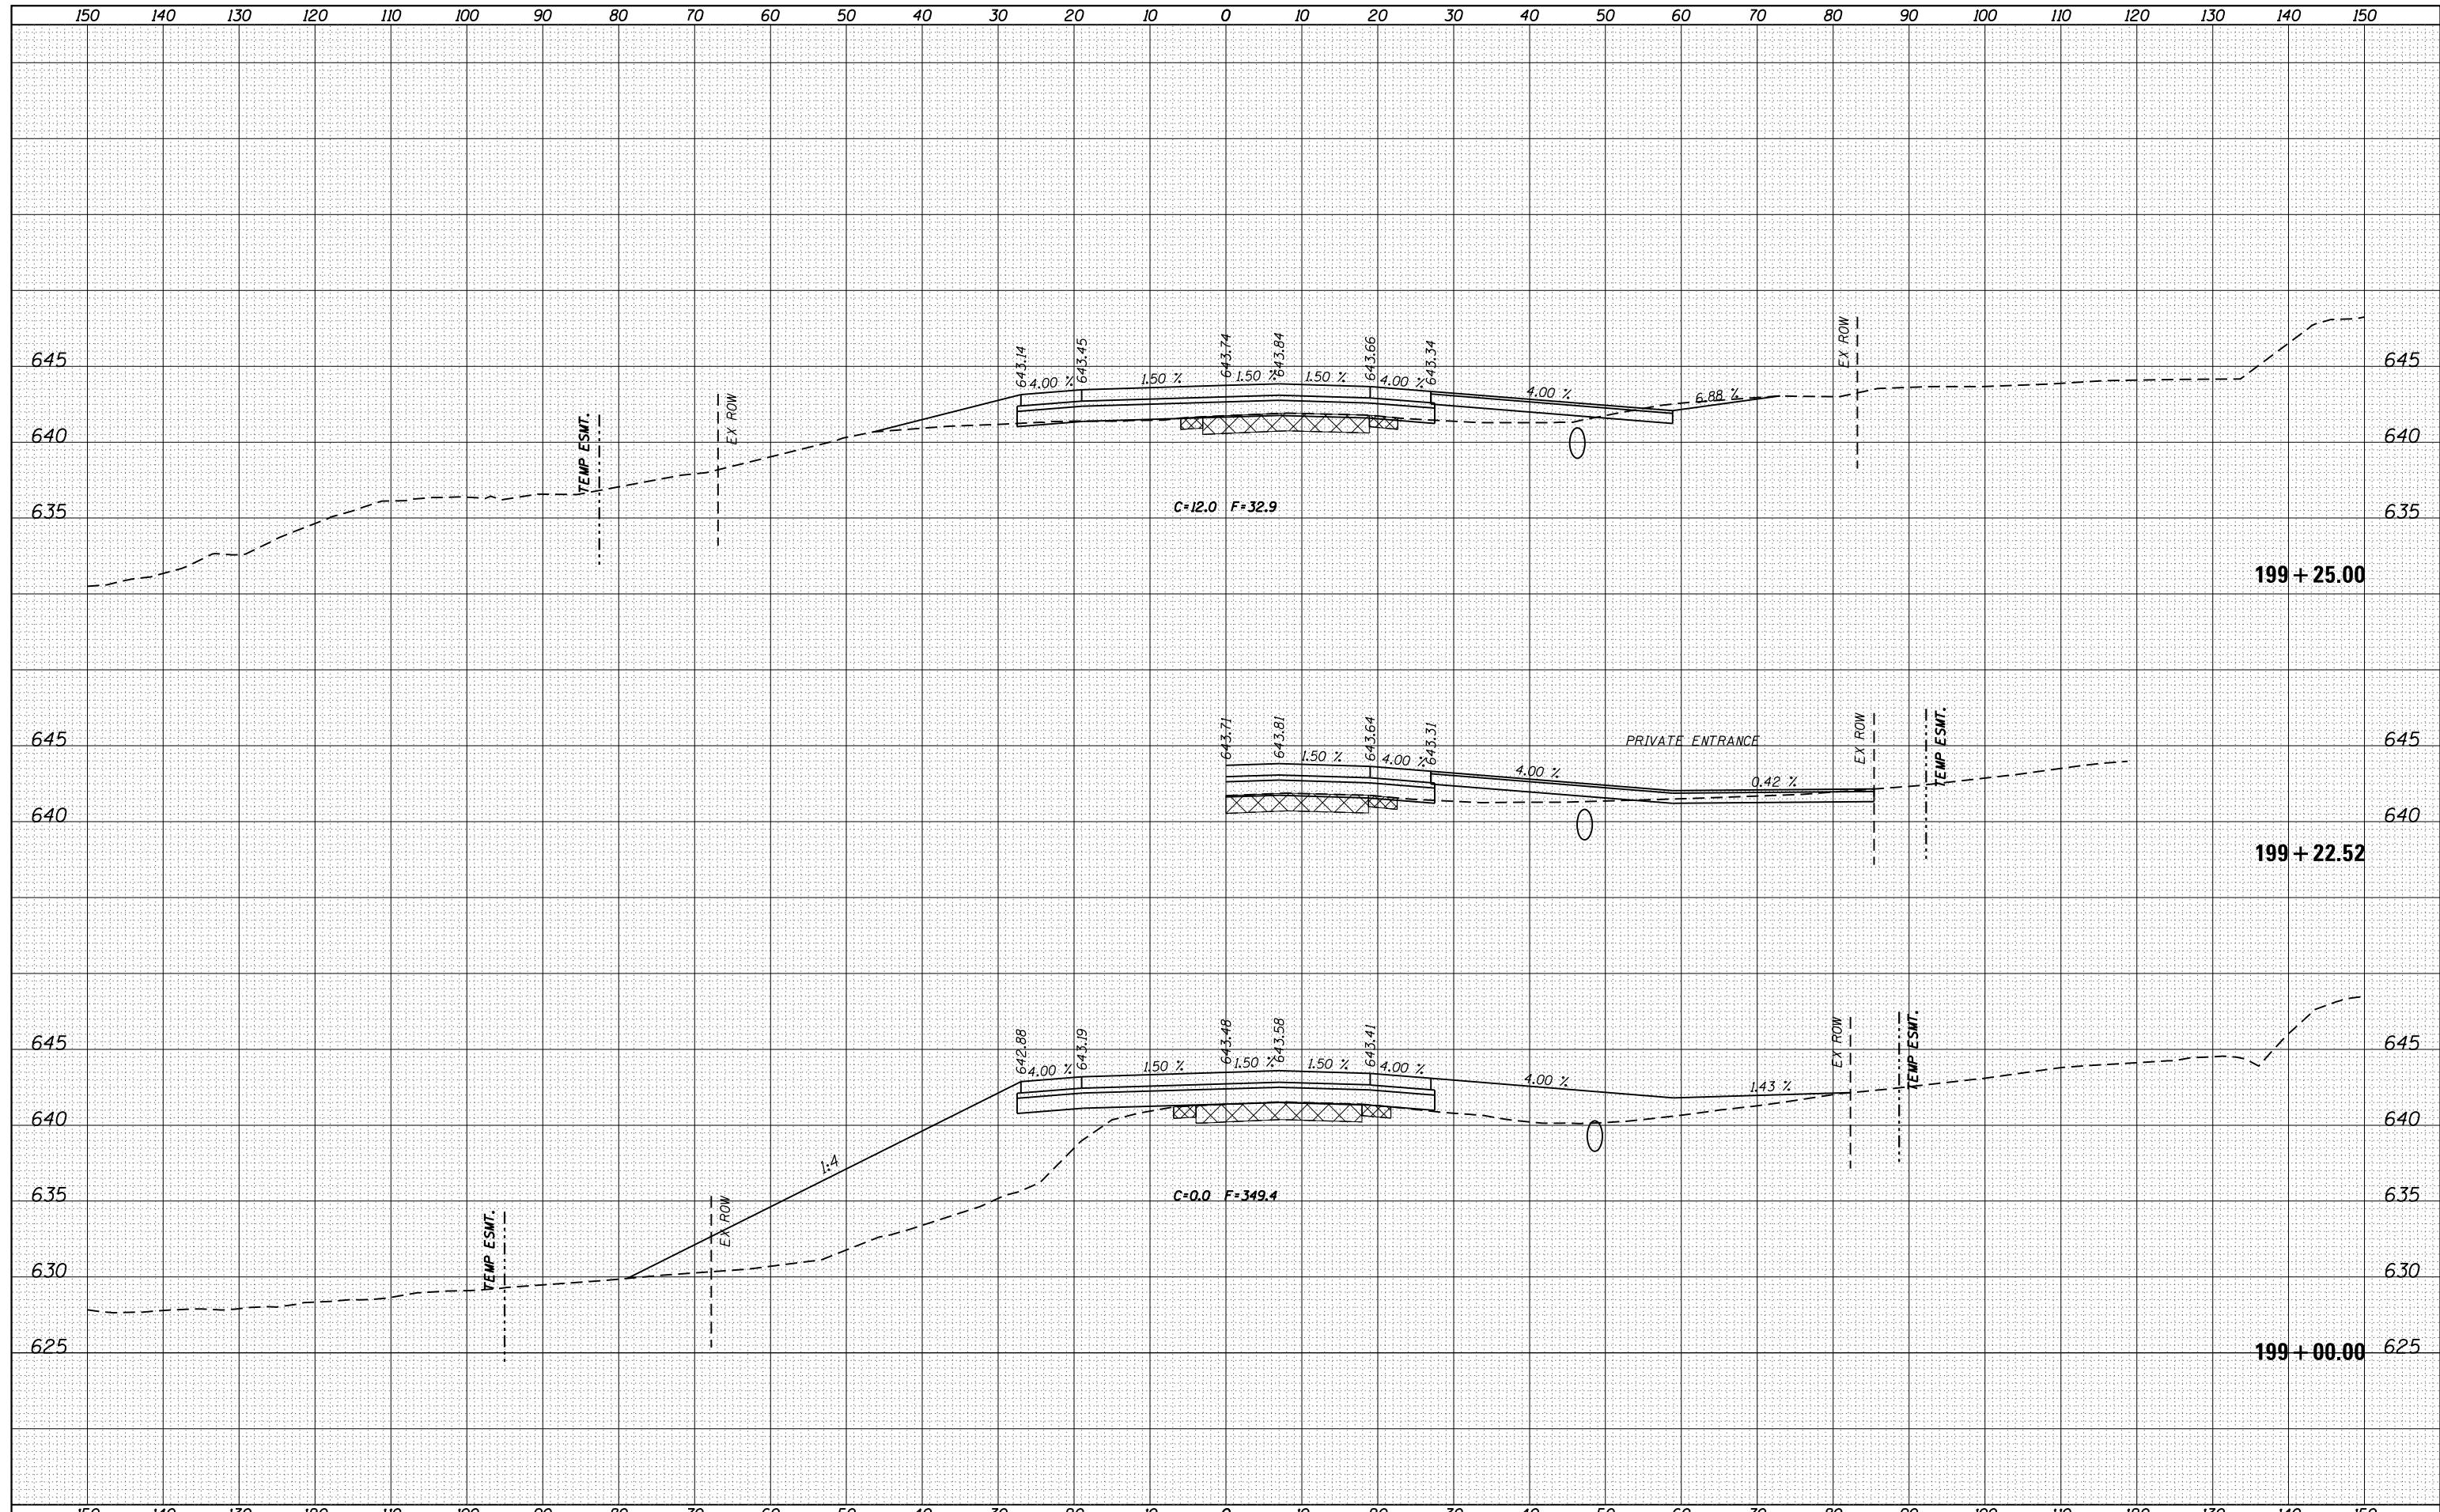

FILE NAME =	USER NAME = cushmenbw	DESIGNED -	REVISÉ -	STATE OF ILLINOIS DEPARTMENT OF TRANSPORTATION	US 6 CROSS SECTIONS			F.A.U. RTE.	SECTION	COUNTY	TOTAL SHEETS	SHEET NO.	
es:\pw_work\pwidot\cushmenbw\0333009\P201709-shr-ssht.tml.dgn	PLOT SCALE = 20.0000' / in.	DRAWN -	REVISÉ -		SCALE:	SHEET	OF	SHEETS	STA. 199+00.00	TO STA. 199+25.00	ILLINOIS FED. AID PROJECT	235	131
Default	PLOT DATE = Thu Jul 31 14:12:52 2014	CHECKED -	REVISÉ -									CONTRACT NO. 64J43	

* 5789 & 5861