


DATE	
BY	
SURVEYED	
PLOTTED	
TEMPLATE	
NOTE BOOK	
AREAS CHECKED	
NO.	

DATE	
BY	
SURVEYED	
PLOTTED	
TEMPLATE	
NOTE BOOK	
AREAS CHECKED	
NO.	

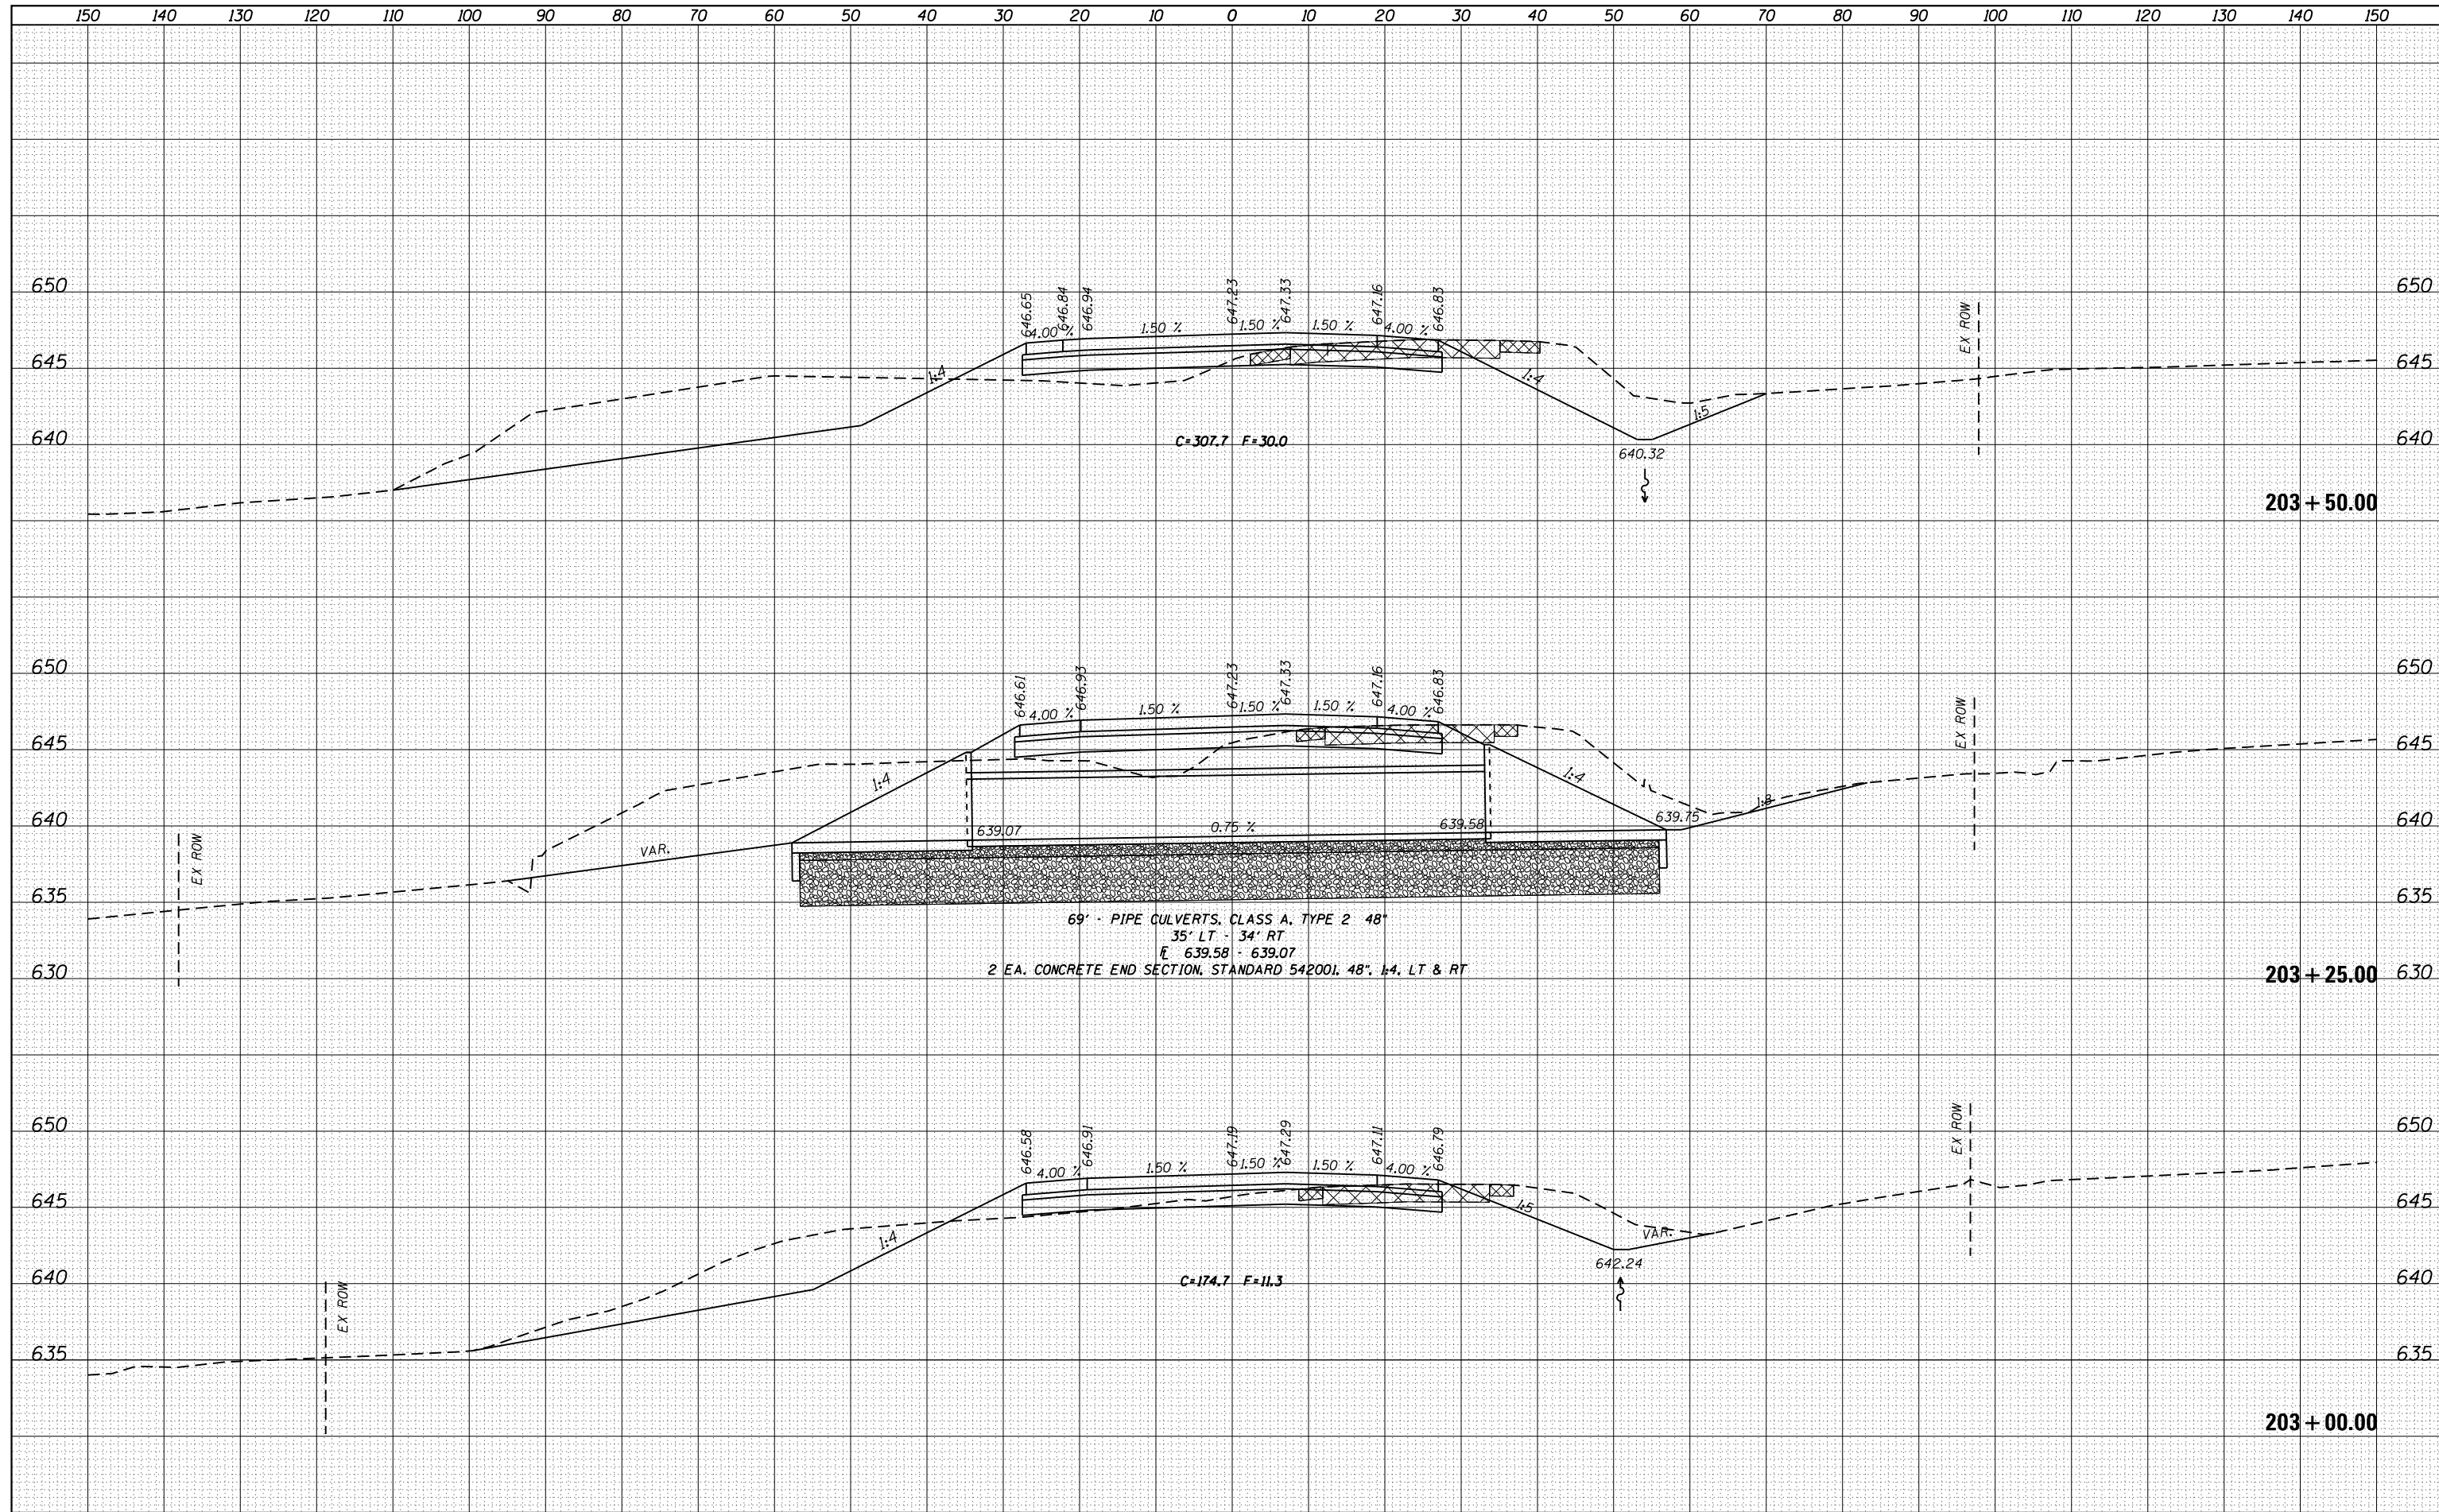

69" PIPE CULVERTS, CLASS A, TYPE 2 48"
 35' LT - 34' RT
 E 639.58 - 639.07
 2 EA. CONCRETE END SECTION, STANDARD 542001, 48", 1:4, LT & RT

FILE NAME =	USER NAME = cushmanbw	DESIGNED -	REVISED -	STATE OF ILLINOIS DEPARTMENT OF TRANSPORTATION	US 6 CROSS SECTIONS	F.A.U. RTE.	SECTION	COUNTY	TOTAL SHEETS	SHEET NO.
es:\pw_work\pwidot\cushmanbw\d0333009\p201709-sh1-xssh.tbl.dgn	DRAWN -	REVISED -	*			2R-1	HENRY	235	137	
PLOT SCALE = 20.0000' / in.	CHECKED -	REVISED -	CONTRACT NO. 64J43							
Default	DATE -	REVISED -	ILLINOIS FED. AID PROJECT							

* 5789 & 5861