


DATE	
BY	
SURVEYED	
PLOTTED	
TEMPLATE	
AREAS	
CHECKED	
FINAL SURVEY	
NOTE BOOK	
NO.	

DATE	
BY	
SURVEYED	
PLOTTED	
TEMPLATE	
AREAS	
CHECKED	
ORIGINAL SURVEY	
NOTE BOOK	
NO.	

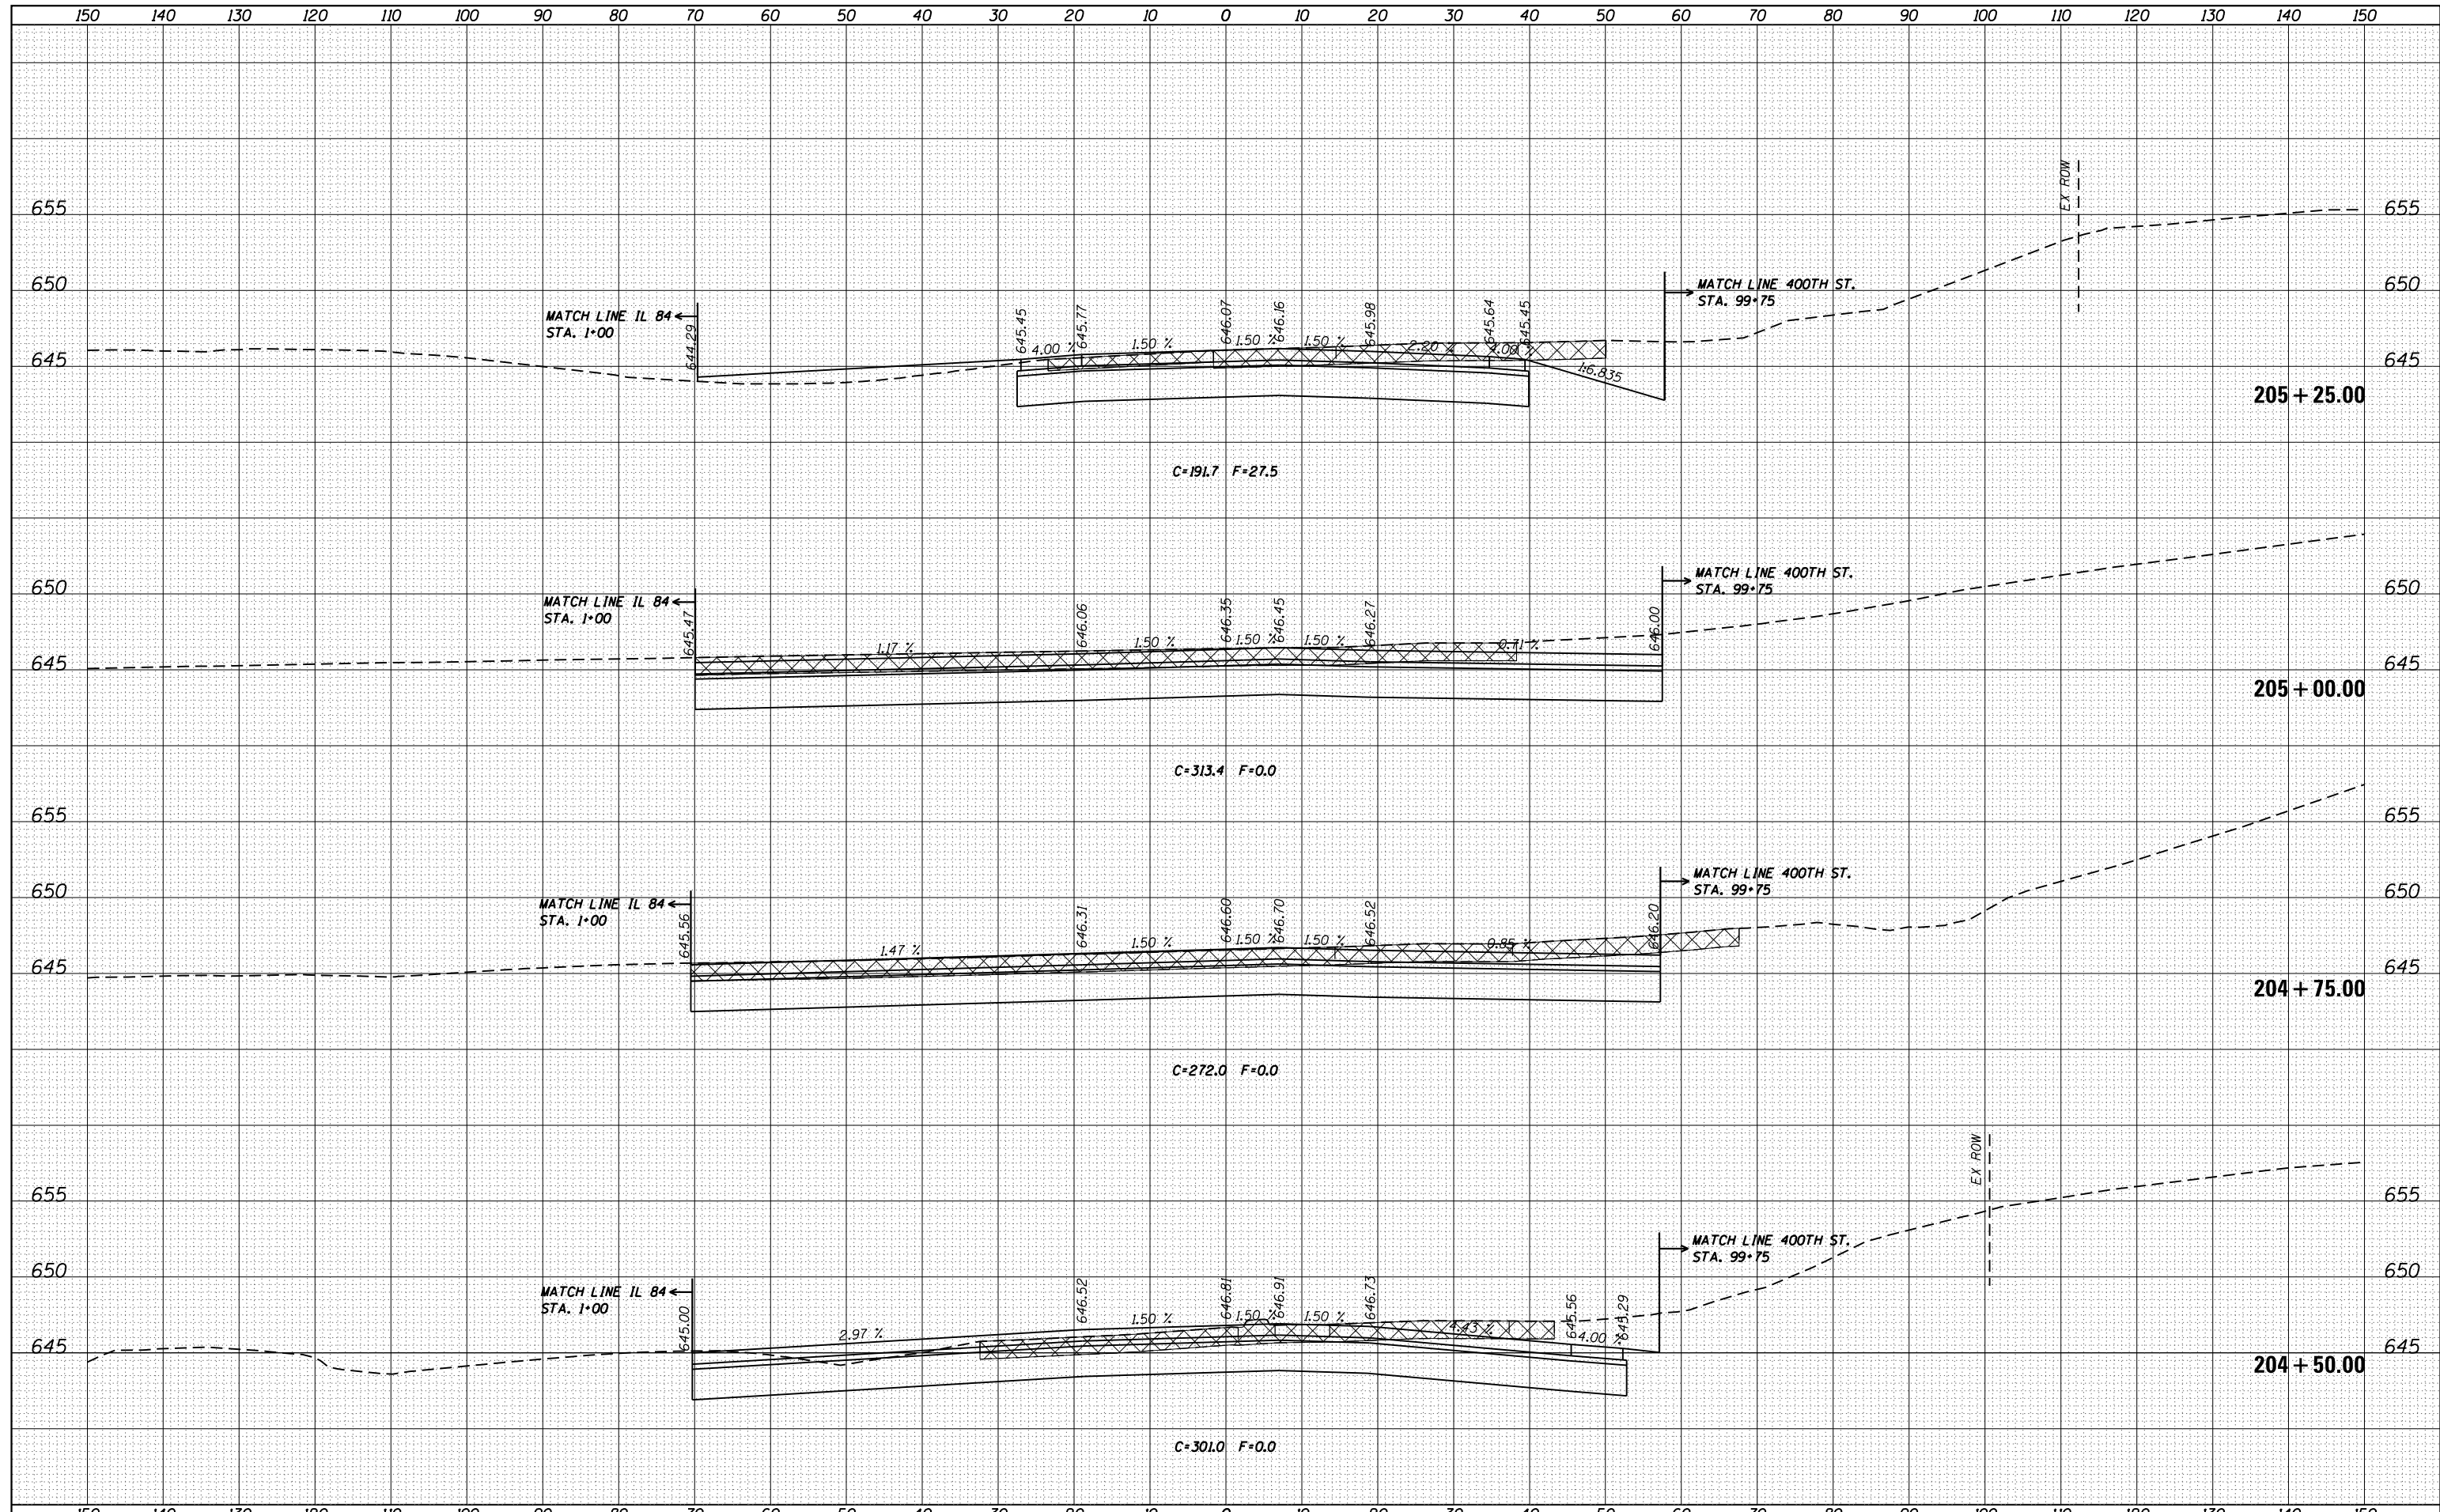

FILE NAME =	USER NAME = cushmanbw	DESIGNED -	REVISED -	<p align="center">STATE OF ILLINOIS DEPARTMENT OF TRANSPORTATION</p> <p align="center">US 6 CROSS SECTIONS</p>	F.A.U. RTE.	SECTION	COUNTY	TOTAL SHEETS	SHEET NO.
es:\pw_work\pwidot\cushmanbw\d0333009\p201709-shr-xssh.tbl.dgn		DRAWN -	REVISED -		*	2R-1	HENRY	235	139
PLOT SCALE = 20.0000' / in.		CHECKED -	REVISED -		CONTRACT NO. 64J43				
Default		DATE -	REVISED -		ILLINOIS FED. AID PROJECT				

* 5789 & 5861