


DATE	
BY	
FINAL SURVEY	SURVEYED
NOTE BOOK	PLOTTED
NO.	TEMPLATE
	AREAS CHECKED

DATE	
BY	
ORIGINAL SURVEY	SURVEYED
NOTE BOOK	PLOTTED
NO.	TEMPLATE
	AREAS CHECKED

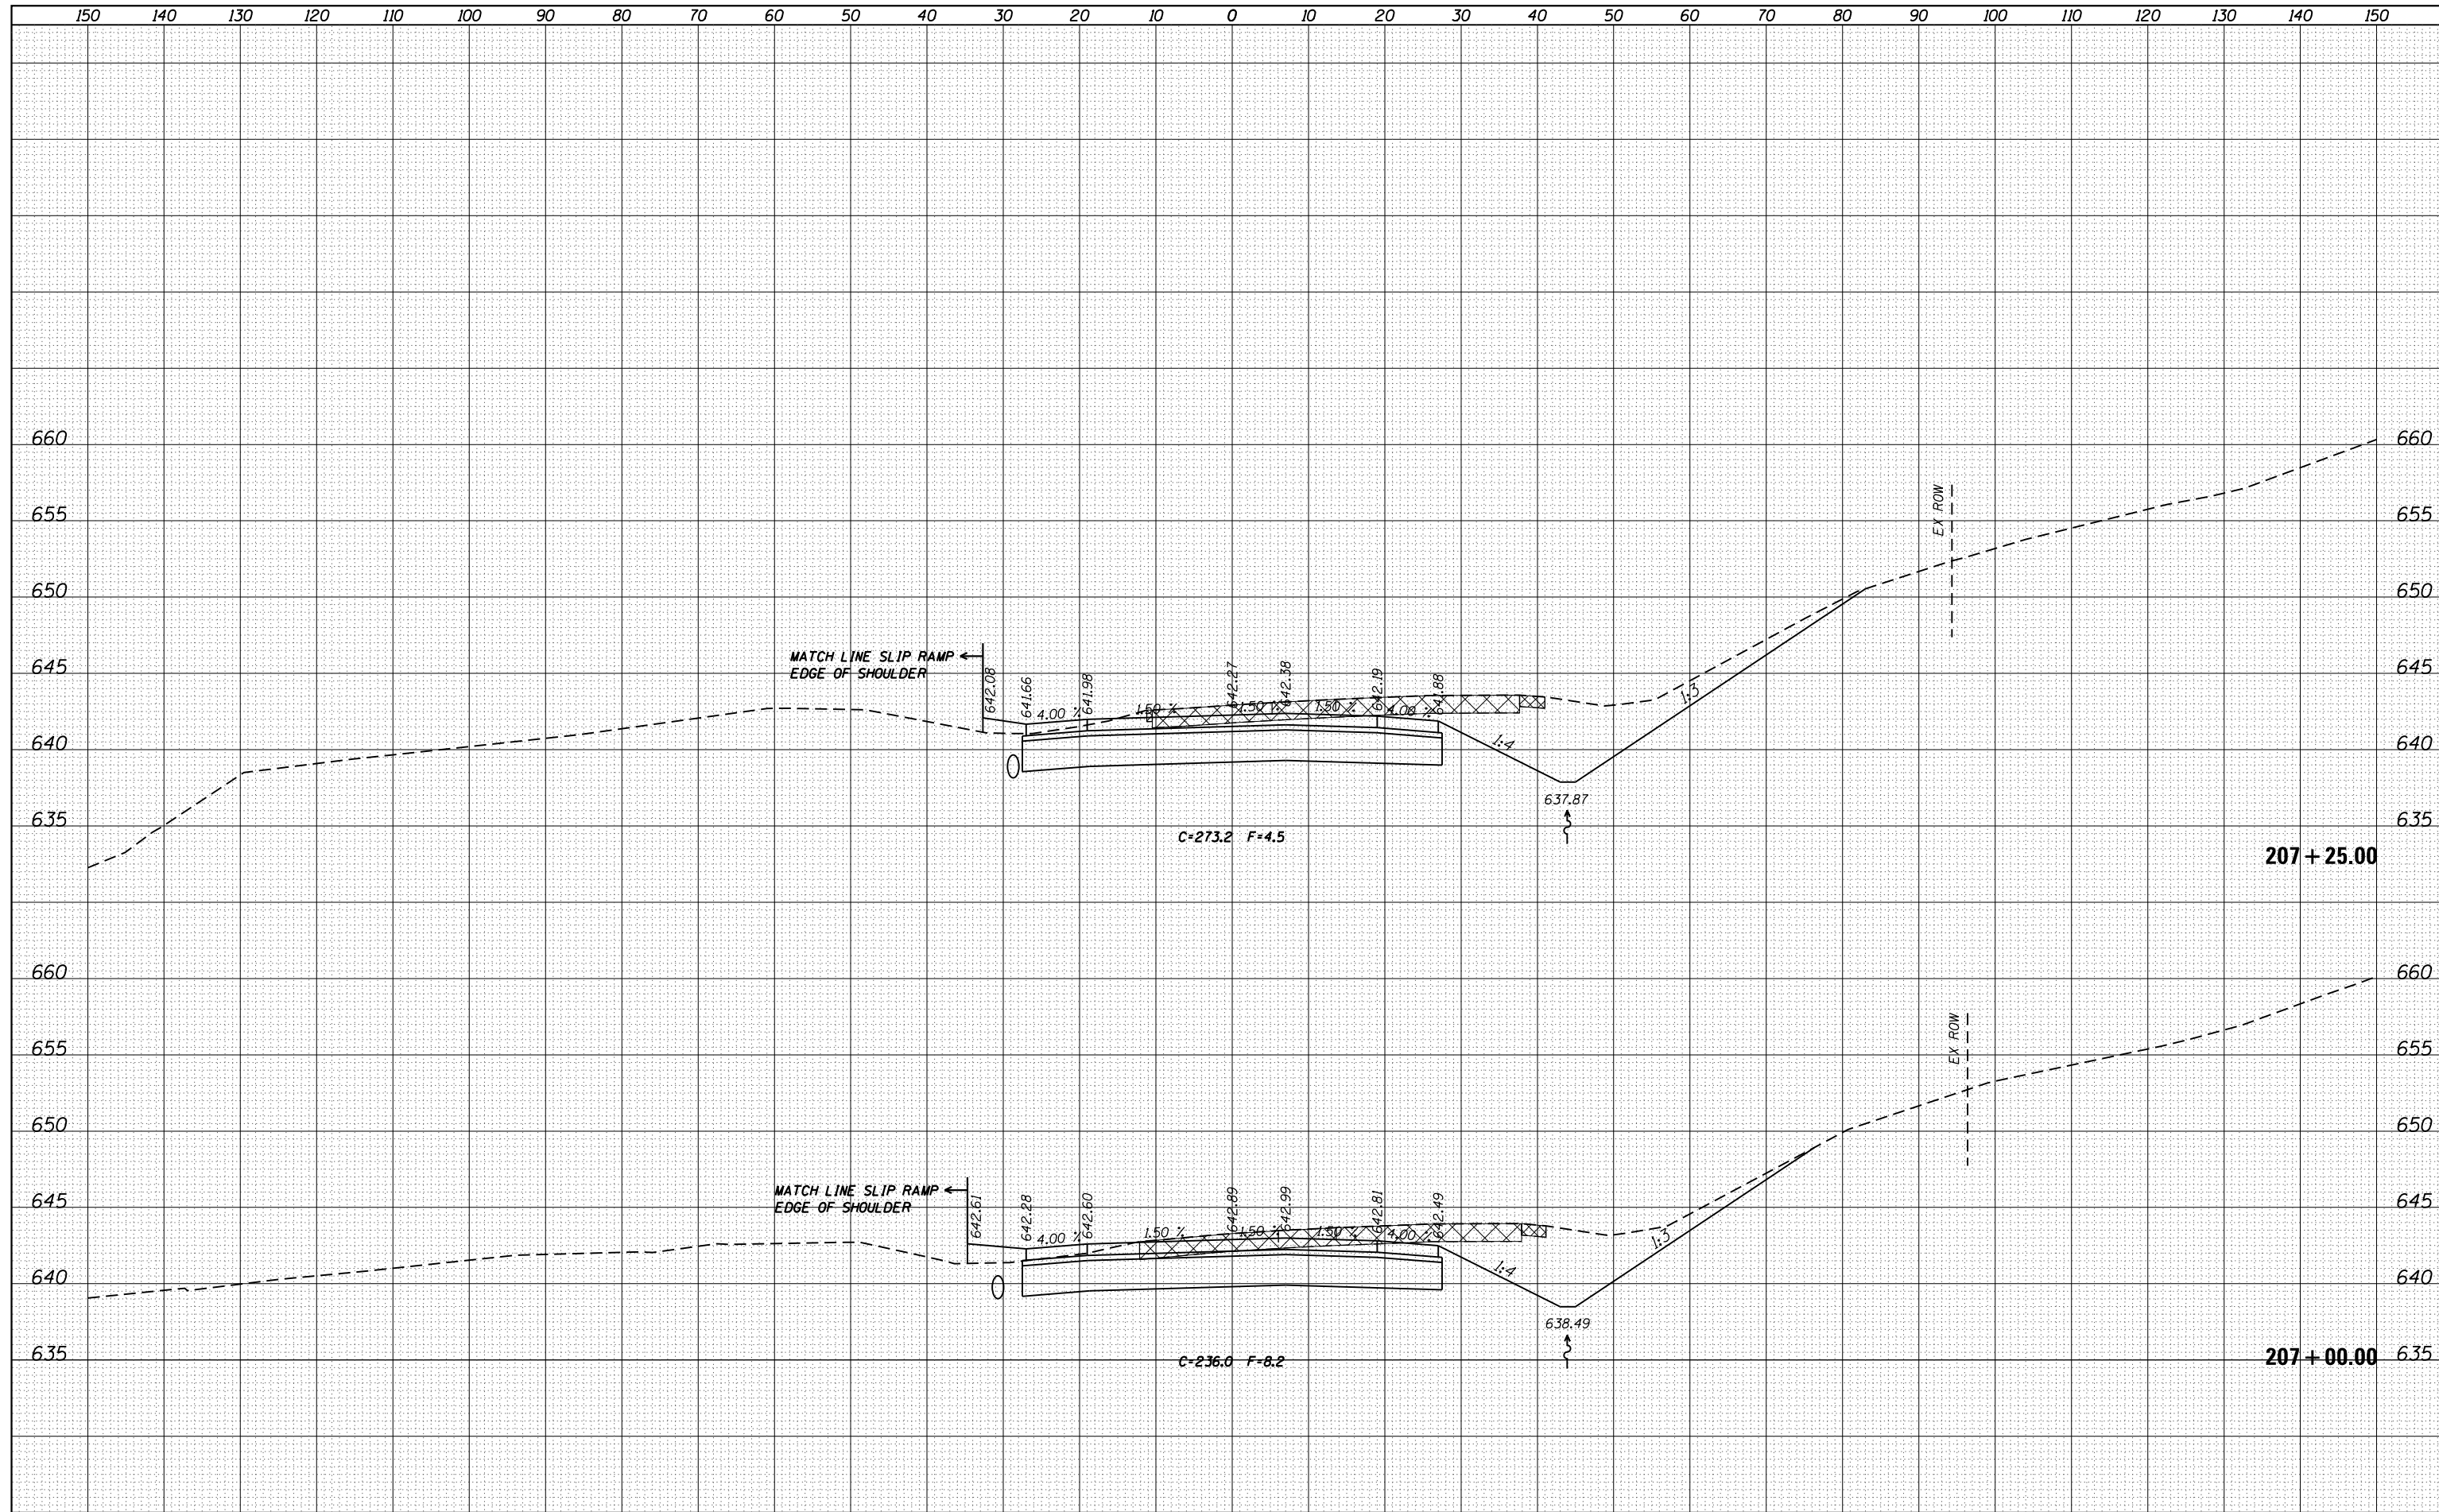

FILE NAME =
 c:\pwork\pwork\cushmenbw\d0333009\p201709-sh1-xssh.tbl.dgn

USER NAME = cushmenbw
 PLOT SCALE = 20.0000' / in.
 PLOT DATE = Thu Jul 31 14:13:03 2014

DESIGNED -	REVISIED -
DRAWN -	REVISIED -
CHECKED -	REVISIED -
DATE -	REVISIED -

**STATE OF ILLINOIS
 DEPARTMENT OF TRANSPORTATION**

**US 6
 CROSS SECTIONS**

SCALE: SHEET OF SHEETS STA. 207+00.00 TO STA. 207+25.00

F.A.U. RTE.	SECTION	COUNTY	TOTAL SHEETS	SHEET NO.
*	2R-1	HENRY	235	142
			CONTRACT NO. 64J43	

ILLINOIS FED. AID PROJECT
 * 5789 & 5861