


DATE	
BY	
SURVEYED	
PLOTTED	
TEMPLATE	
AREAS	
CHECKED	
FINAL SURVEY	
NOTE BOOK	
NO.	

DATE	
BY	
SURVEYED	
PLOTTED	
TEMPLATE	
AREAS	
CHECKED	
ORIGINAL SURVEY	
NOTE BOOK	
NO.	

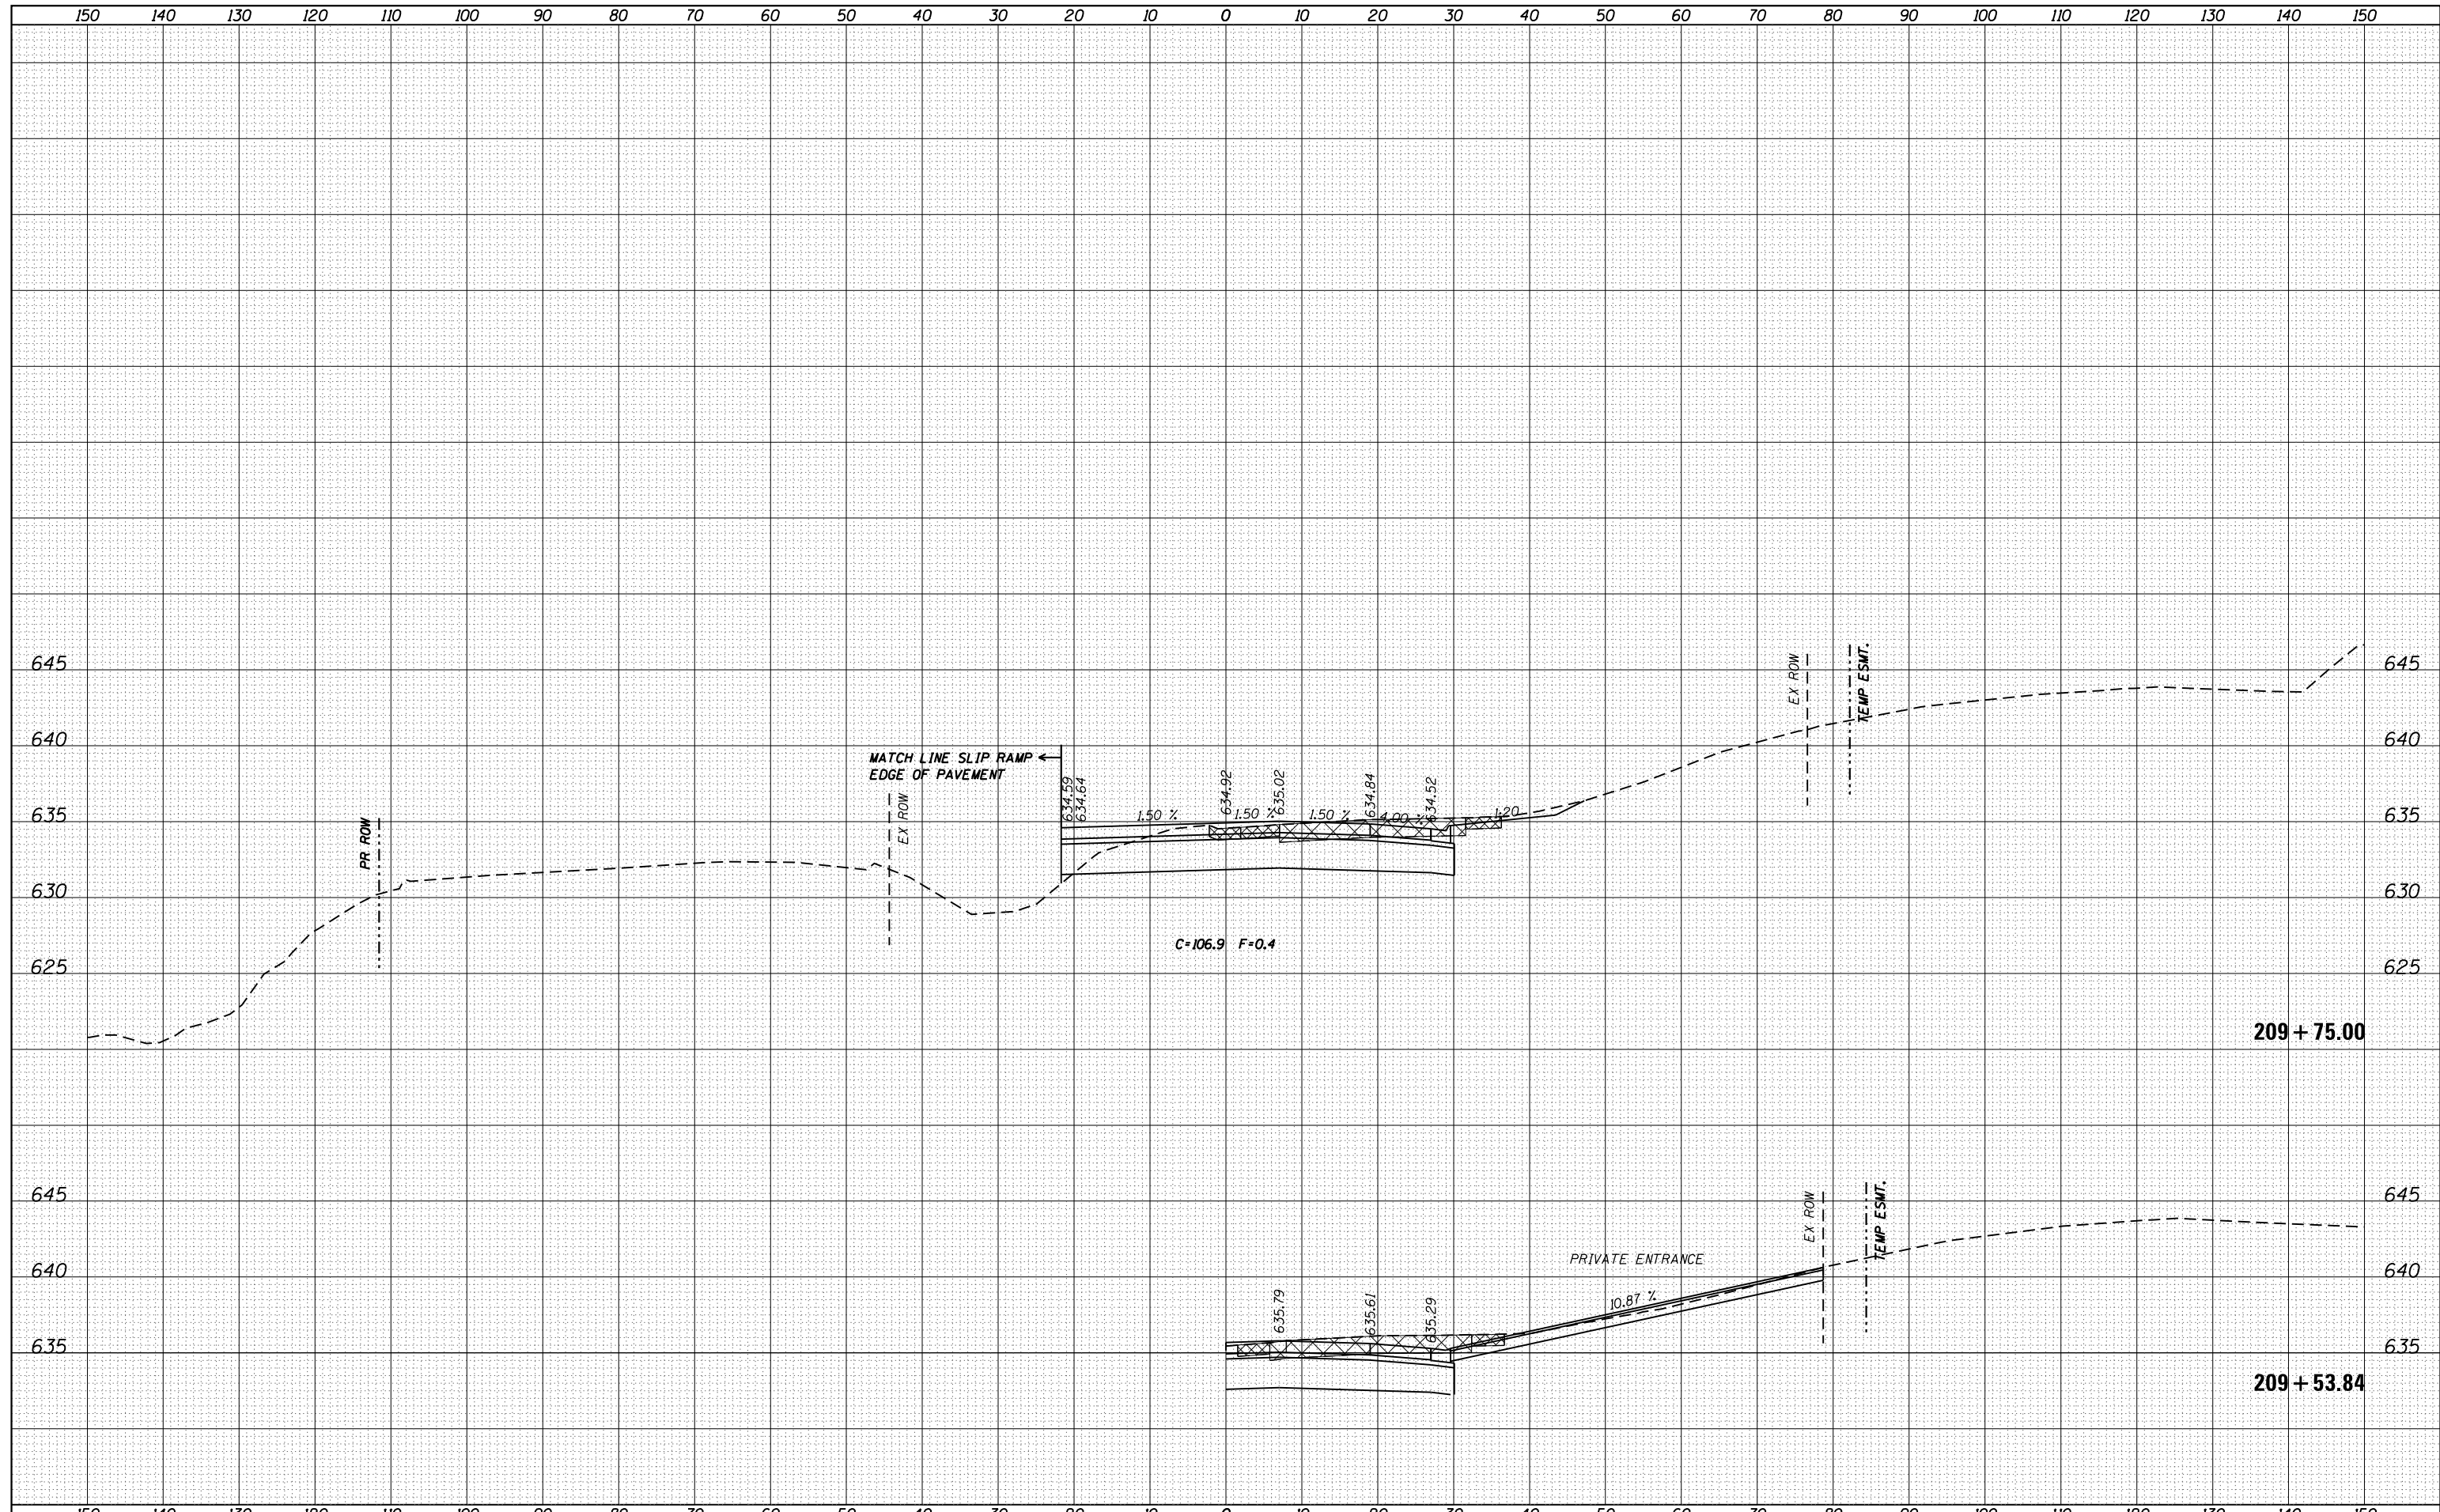

FILE NAME =	USER NAME = cushmanbw	DESIGNED -	REVISED -	<b>STATE OF ILLINOIS</b> <b>DEPARTMENT OF TRANSPORTATION</b>	<b>US 6</b> <b>CROSS SECTIONS</b>		F.A.U. RTE.	SECTION	COUNTY	TOTAL SHEETS	SHEET NO.	
Default	es:\pw_work\pwidot\cushmanbw\d0333009\p201709-shr-ssht.tml.dgn	DRAWN -	REVISED -				*	2R-1	HENRY	235	149	
	PLOT SCALE = 20.0000' / in.	CHECKED -	REVISED -		SCALE:		SHEET	OF	SHEETS	STA. 209+53.84	TO STA. 209+75.00	ILLINOIS FED. AID PROJECT
	PLOT DATE = Thu Jul 31 14:13:12 2014	DATE -	REVISED -								CONTRACT NO. 64J43	* 5789 & 5861