


BY	DATE
FINISH SURVEY	SURVEYED
NOTE BOOK	PLOTTED
	TEMPLATE
	AREAS
	CHECKED

BY	DATE
ORIGINAL SURVEY	SURVEYED
NOTE BOOK	PLOTTED
	TEMPLATE
	AREAS
	CHECKED

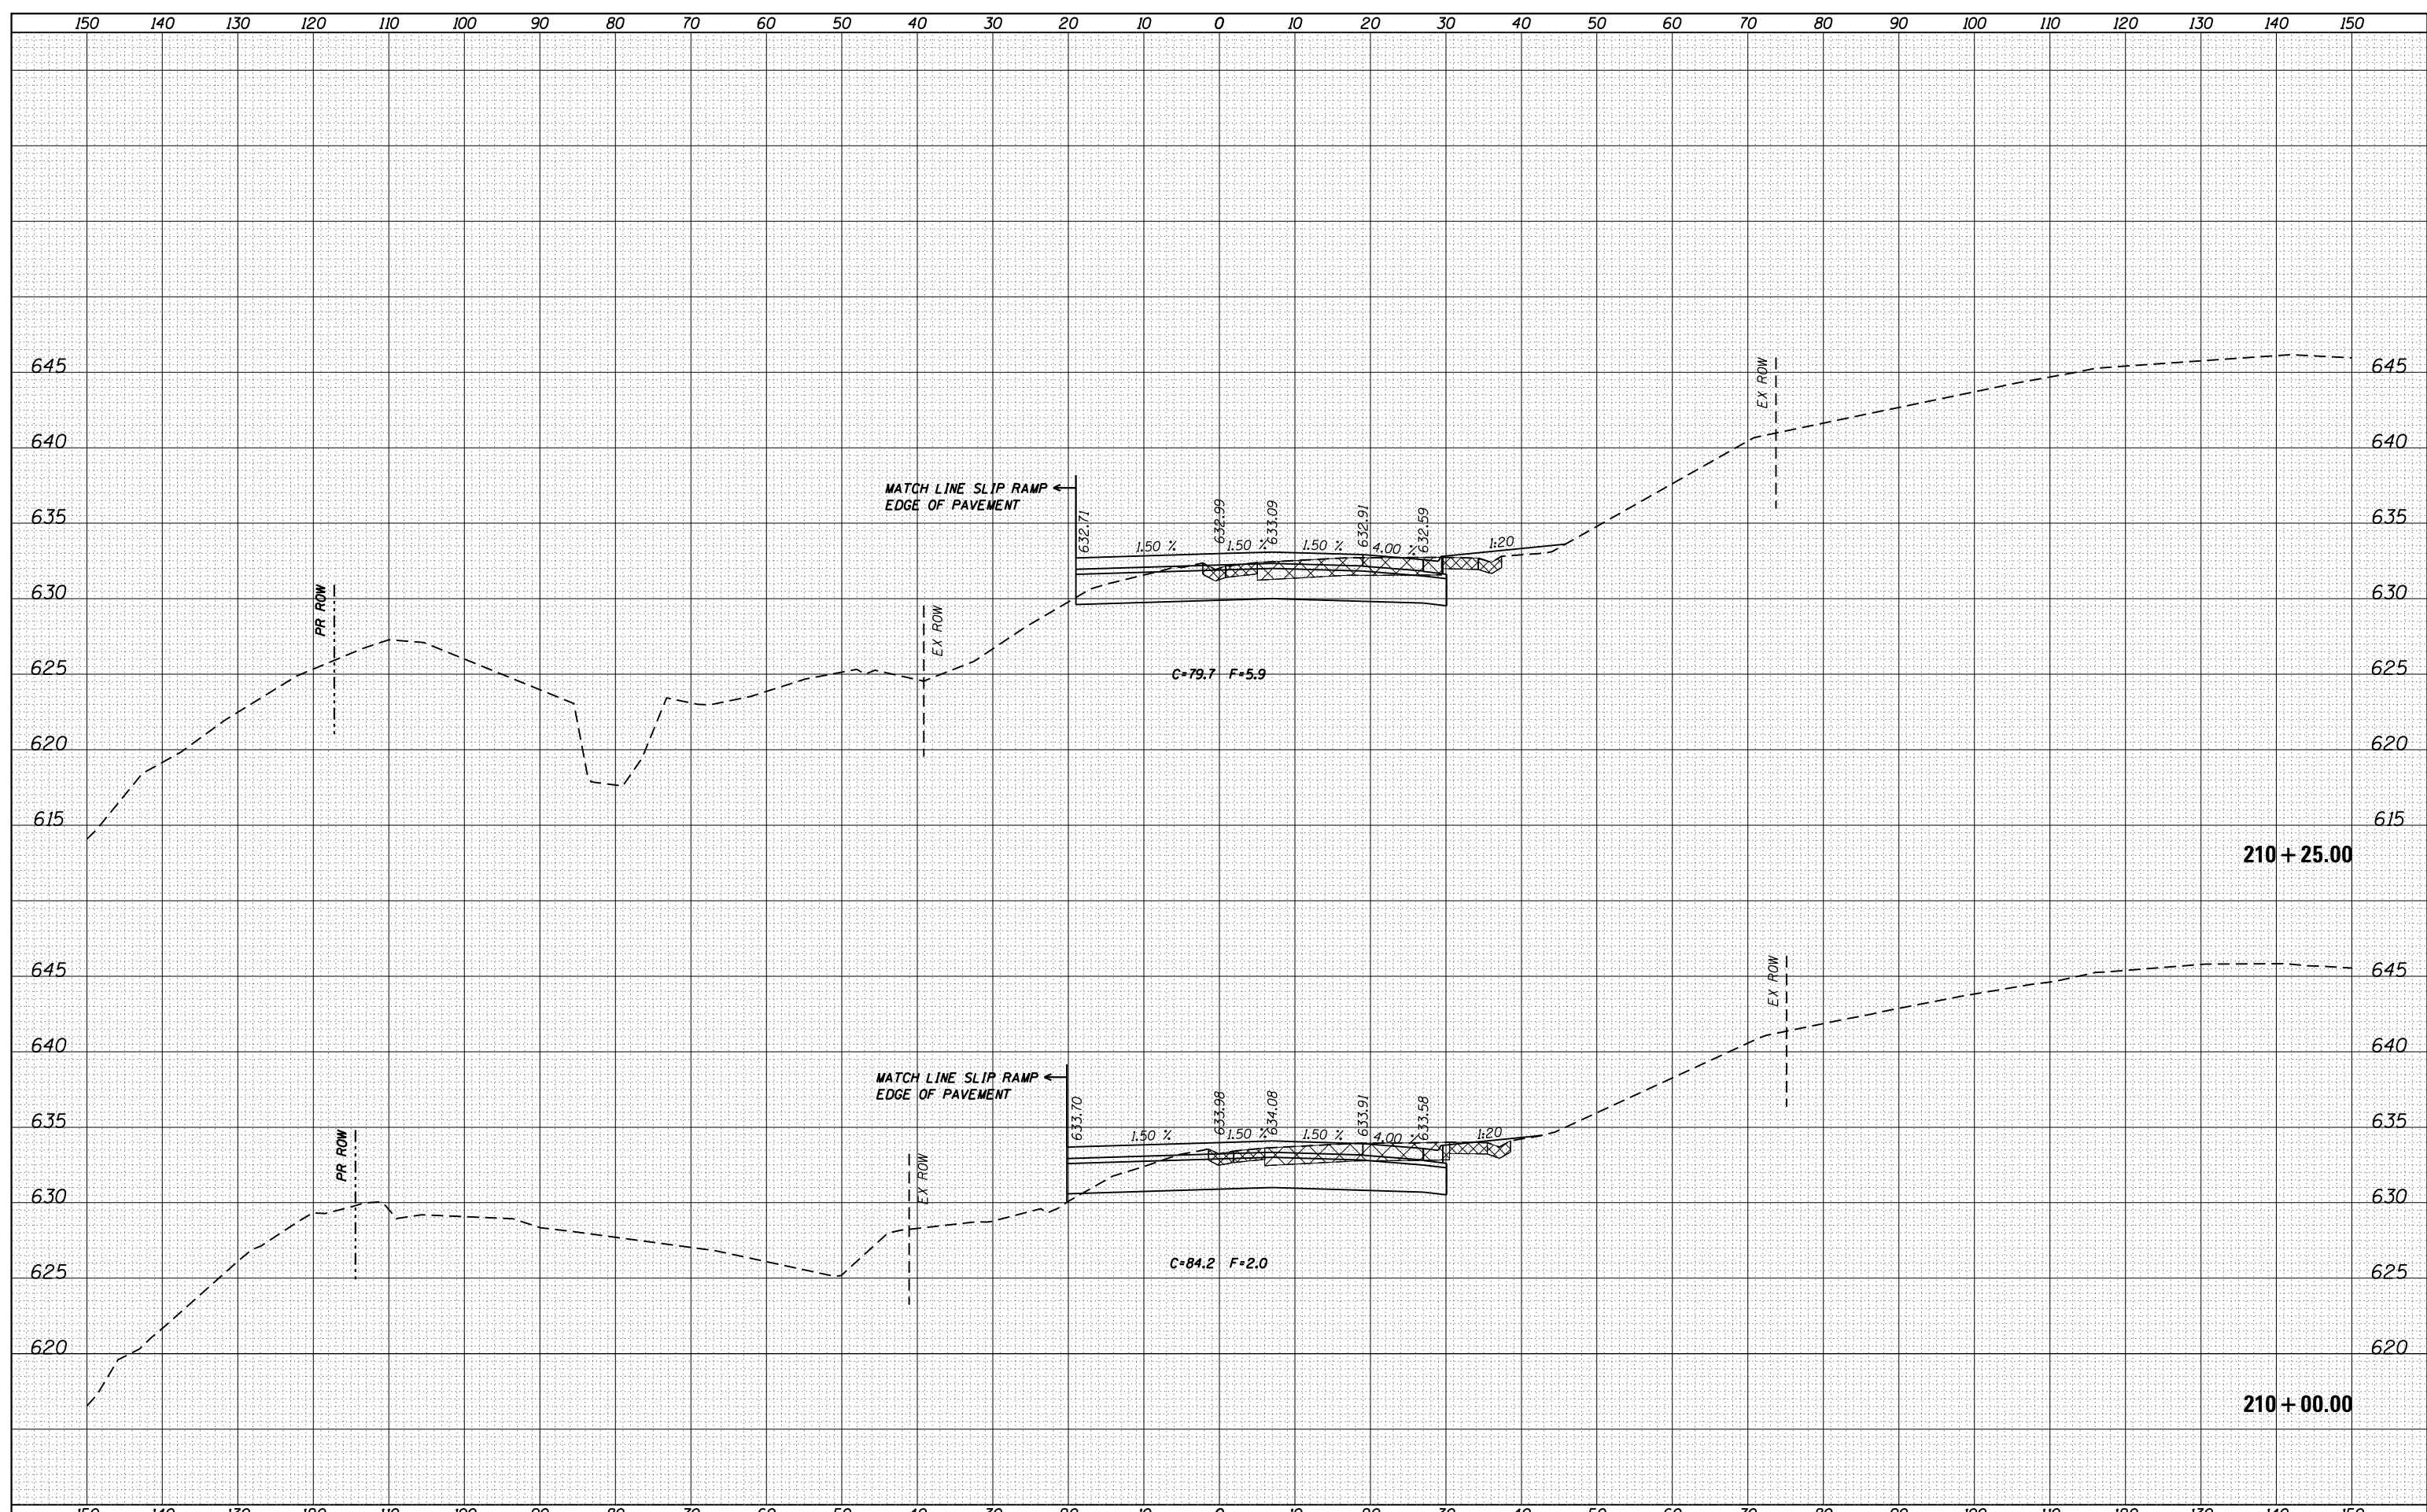

FILE NAME =	USER NAME = cushmenbw	DESIGNED -	REVISED -
es:\pw\work\p\dot\cushmenbw\d0333009\p201709-shr-xxsh.tml.dgn		DRAWN -	REVISED -
Default	PLOT SCALE = 20.0000 ' / in.	CHECKED -	REVISED -
	PLOT DATE = Thu Jul 31 14:13:13 2014	DATE -	REVISED -
<b>STATE OF ILLINOIS DEPARTMENT OF TRANSPORTATION</b>			
<b>US 6 CROSS SECTIONS</b>			
SCALE:	SHEET	OF SHEETS	STA. 210+00.00 TO STA. 210+25.00
		SECTION	COUNTY
		2R-1	HENRY
		ILLINOIS FED. AID PROJECT	
		TOTAL SHEETS	SHEET NO.
		235	150
CONTRACT NO. 64J43			

\* 5789 & 5861